

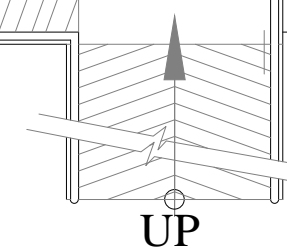


CLIENT:
NHSRC

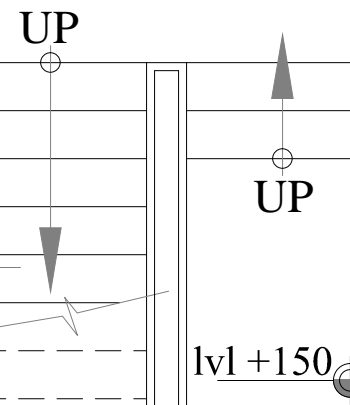

CONSULTANTS:

ARCHITECTS:
ARCHLINE DESIGNS PVT LTD.
ARCHITECTURE INTERIORS LANDSCAPE
2112, ETT-02, Sector-132,
Noida
(Delhi-NCR) 201303
TEL : +91-120-4991777
FAX : +91-120-4991777
E M A I L
:info@archlinedesigns.com

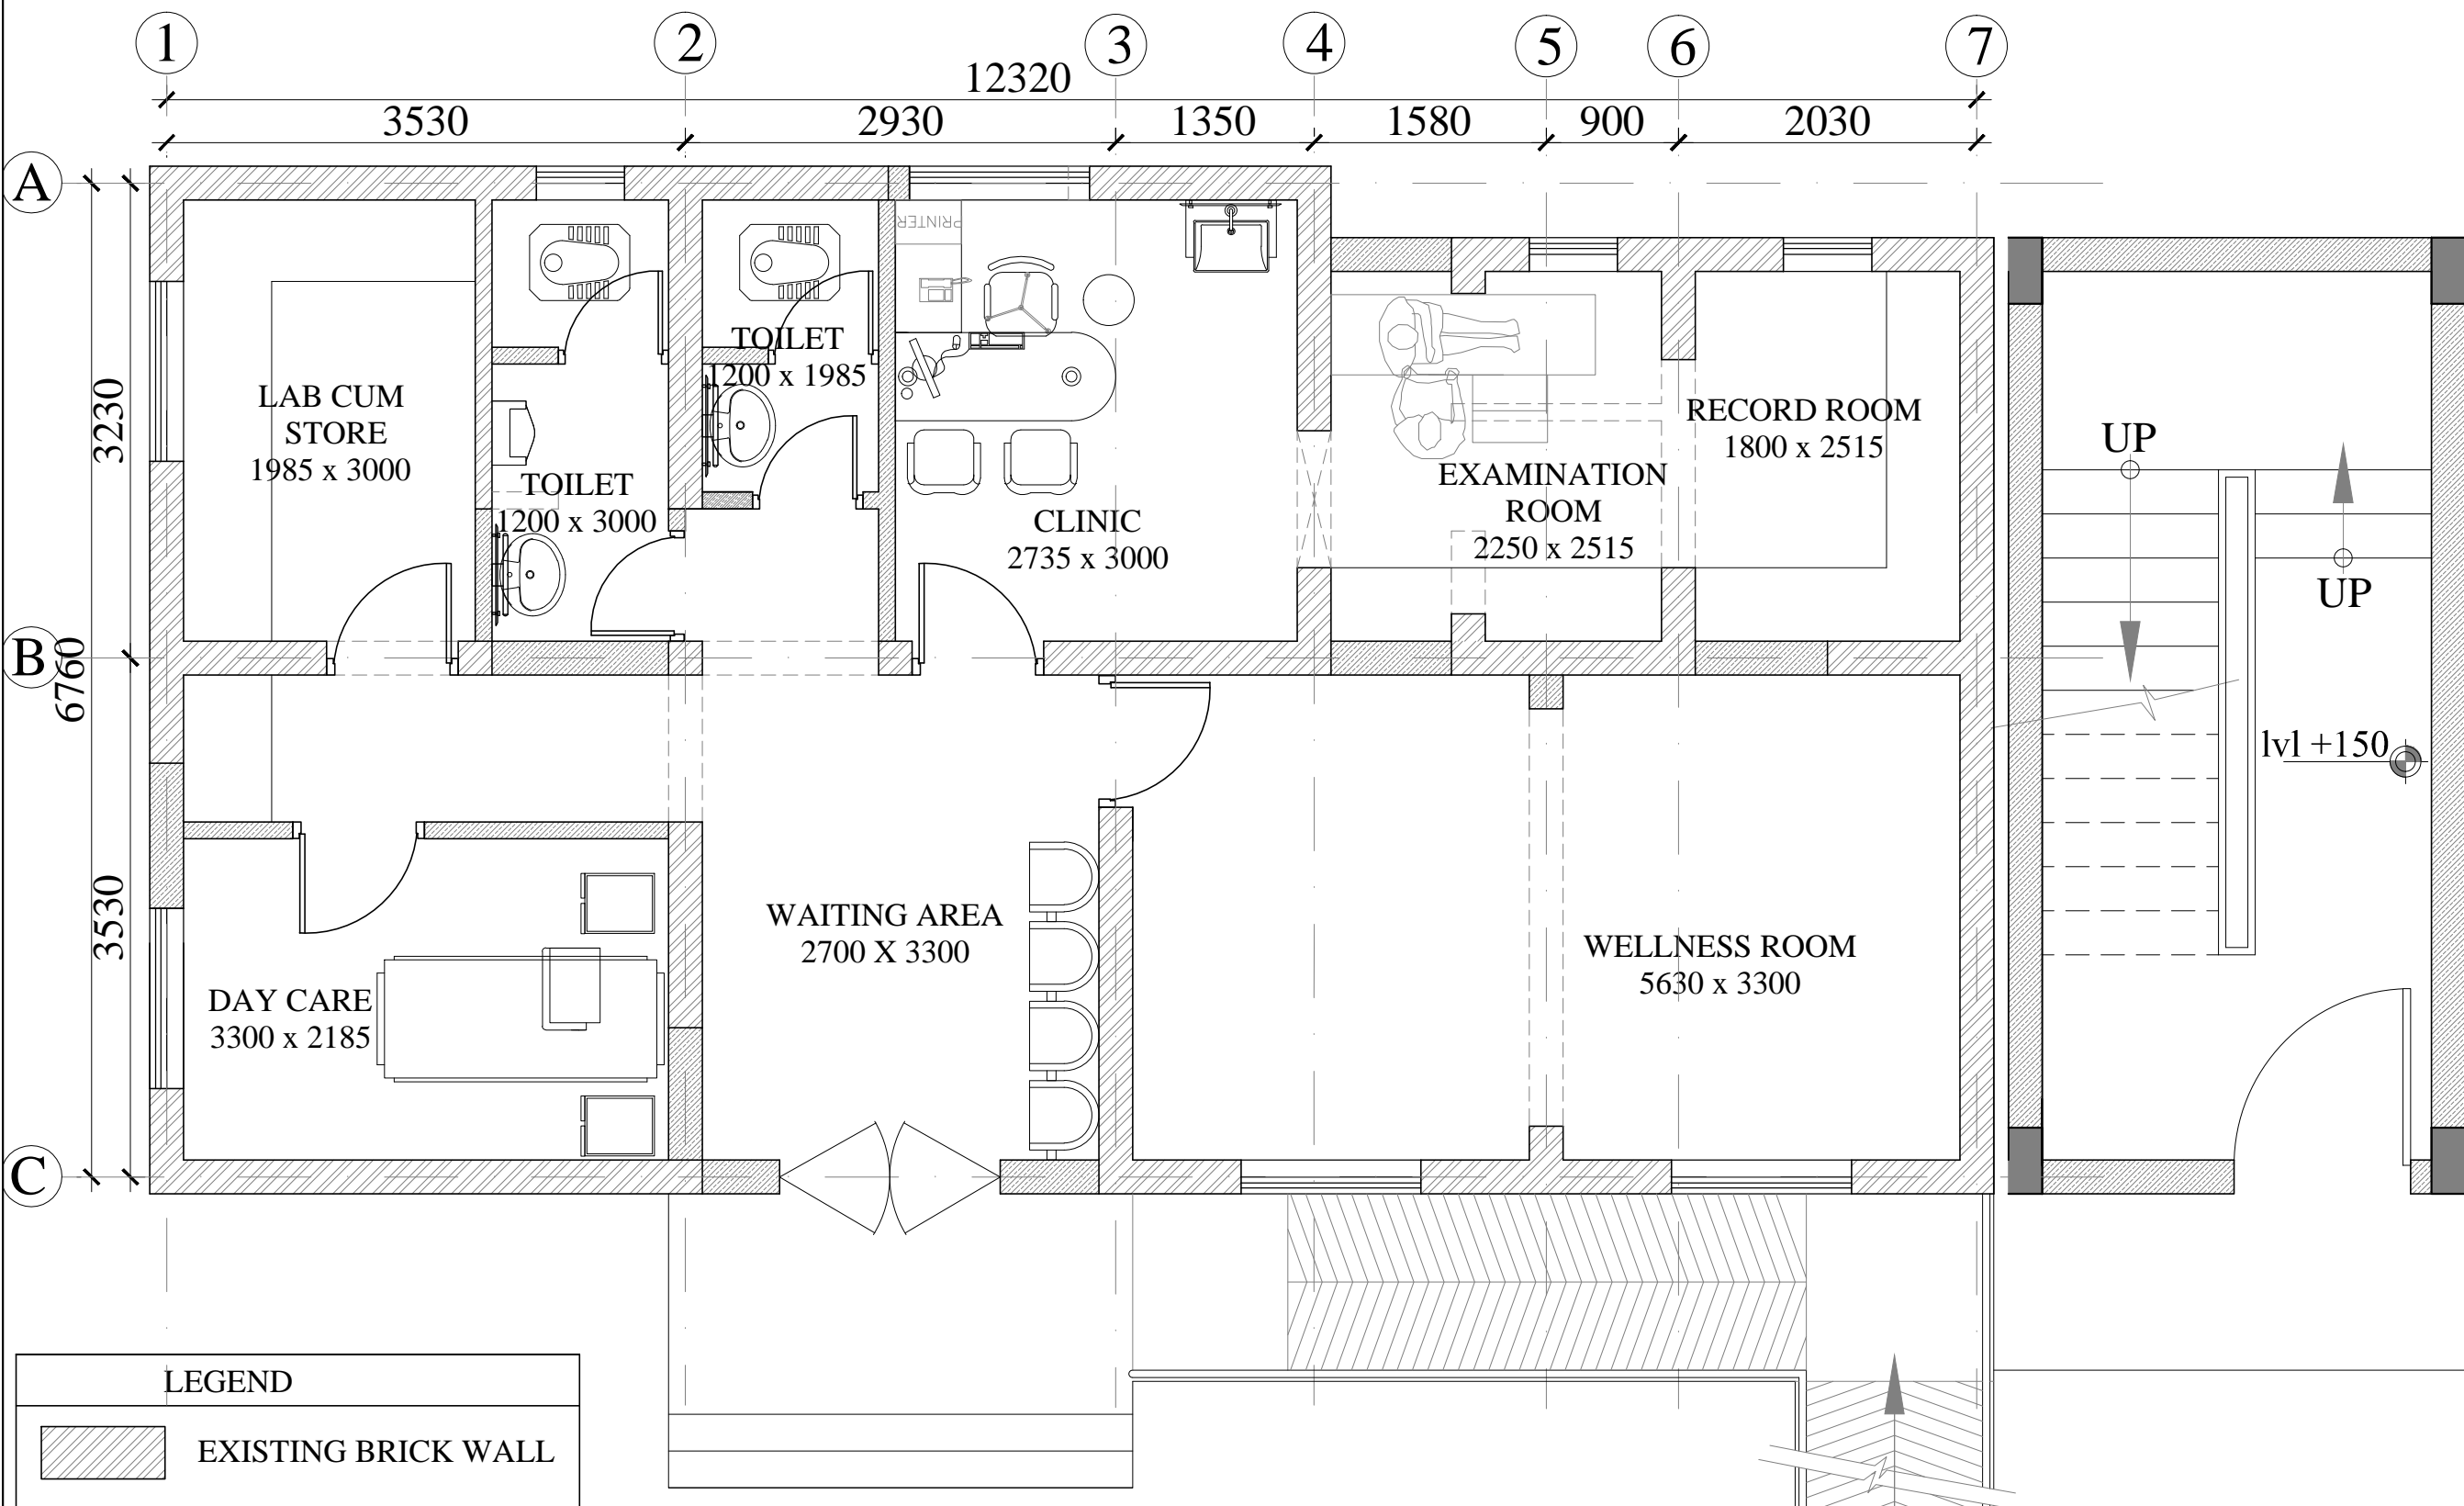

LEGEND	
	EXISTING BRICK WALL
	PROPOSED BRICK WALL
	DISMANTELING BRICK WALL

EXISTING TYPE A (IPHS) WITHOUT LABOUR ROOM AND WITH RESIDENTIAL FACILITY (GROUND FLOOR)

GROUND FLOOR PLAN
AREA = 1140 SQ FT OR 106 SQ MTRS

- NOTES**
1. ALL DIMENSIONS ARE IN MM. U.M.O.
 2. ALL DIMENSIONS ARE TO BE READ ONLY AND NOT TO BE MEASURED/ SCALED.
 3. THIS DRAWING SHOULD BE READ IN CONJUNCTION WITH ALL RELEVANT STRUCTURAL, ARCHITECTURAL SERVICES AND LANDSCAPE DRAWINGS.
 4. ANY DISCREPANCIES IN THE DRAWINGS OR AT SITE SHOULD BE BROUGHT TO THE NOTICE OF THE ARCHITECTS IMMEDIATELY.
 5. FURNITURE/ FIXTURES SHOWN ARE INDICATIVE ONLY; PLEASE REFER RESPECTIVE DETAIL DRAWINGS & SCHEDULES.
 6. ARCHITECTURAL DRAWINGS TO BE FOLLOWED FOR THE LOCATION OF ALL STRUCTURAL MEMBERS & MASONRY WALL. FOR SIZES AND REINFORCEMENT DETAILS OF STRUCTURAL MEMBERS RELEVANT STRUCTURAL DWGS. TO BE REFERRED.
 7. FOR DETAILS REFER RELEVANT LARGE SCALE DETAIL DRAWINGS AS INDICATED.
 8. REINFORCEMENT TO BE PROVIDED FOR SLABS IN ALL SHAFTS AND CUTOUTS (EXCEPT LIFT SHAFTS) FOR SLAB TO BE CAST TO SEAL THE SHAFT AFTER INSTALLATION OF ALL SERVICES OR SLEEVES TO BE PROVIDED FOR PLUMBING PIPES AS PER PLUMBING DRG.
 9. MASONRY WORK AROUND SERVICES SHAFTS AND CUTOUTS TO BE KEPT ON HOLD/ COORDINATED WITH SERVICES CONTRACTORS FOR INSTALLATION OF ALL SERVICES.
 10. FLOOR FINISH DROP FOR TOILETS SHALL BE AS PER DRG.
 11. SLAB DROP: IN BATH-...MM. IN BALCONIES-...MM. IN SERVICE BALCONY-...MM UNLESS OTHERWISE SPECIFIED.
 12. ALL MASONRY WALLS TO BE ...MM THK BLOCK/BRICK WORK UNLESS OTHERWISE SPECIFIED AND ALL OPENINGS SIZES MENTIONED ARE UNFINISHED MASONRY SIZES.
 13. SLOPE IN FLOOR FINISH FOR BALCONY DRAINAGE/TOILETS SHALL BE 1:200 UNLESS NOTED OTHERWISE.
 14. FOR RAILING DETAIL REFER RESPECTIVE RAILING DRAWING.
 15. SETTING OUT OF FT/CD SHALL BE AS PER RESPECTIVE UNIT PLUMBING DRG.

REV. NO.	DESCRIPTION	DATE	BY
REVISIONS LOG			

FOR APPROVAL
PROJECT
PROPOSED RENOVATION OF EXISTING INFRASTRUCTURE OF HEALTH & WELLNESS CENTRES

DRAWING TITLE
GROUND FLOOR- HWC

SHEET SIZE	SCALE
A3	1 : 50
	DATE 14.01.2019
DRAWN BY PRIYA	CHECKED BY GAURAV
DRAWING NUMBER	REV.


CLIENT:
NHSRC



CONSULTANTS:

ARCHITECTS:
ARCHLINE DESIGNS PVT LTD.
ARCHITECTURE INTERIORS LANDSCAPE
2112, ETT-02, Sector-132,
Noida
(Delhi-NCR) 201303
TEL : +91-120-4991777
FAX : +91-120-4991777
E M A I L
:info@archlinedesigns.com

- NOTES**
1. ALL DIMENSIONS ARE IN MM. U.M.O.
 2. ALL DIMENSIONS ARE TO BE READ ONLY AND NOT TO BE MEASURED/ SCALED.
 3. THIS DRAWING SHOULD BE READ IN CONJUNCTION WITH ALL RELEVANT STRUCTURAL ARCHITECTURAL SERVICES AND LANDSCAPE DRAWINGS.
 4. ANY DISCREPANCIES IN THE DRAWINGS OR AT SITE SHOULD BE BROUGHT TO THE NOTICE OF THE ARCHITECTS IMMEDIATELY.
 5. FURNITURE/ FIXTURES SHOWN ARE INDICATIVE ONLY; PLEASE REFER RESPECTIVE DETAIL DRAWINGS & SCHEDULES.
 6. ARCHITECTURAL DRAWINGS TO BE FOLLOWED FOR THE LOCATION OF ALL STRUCTURAL MEMBERS & MASONRY WALL. FOR SIZES AND REINFORCEMENT DETAILS OF STRUCTURAL MEMBERS RELEVANT STRUCTURAL DWGS. TO BE REFERRED.
 7. FOR DETAILS REFER RELEVANT LARGE SCALE DETAIL DRAWINGS AS INDICATED.
 8. REINFORCEMENT TO BE PROVIDED FOR SLABS IN ALL SHAFTS AND CUTOUTS (EXCEPT LIFT SHAFTS) FOR SLAB TO BE CAST TO SEAL THE SHAFT AFTER INSTALLATION OF ALL SERVICES OR SLEEVES TO BE PROVIDED FOR PLUMBING PIPES AS PER PLUMBING DRG.
 9. MASONRY WORK AROUND SERVICES SHAFTS AND CUTOUTS TO BE KEPT ON HOLD/ COORDINATED WITH SERVICES CONTRACTORS FOR INSTALLATION OF ALL SERVICES.
 10. FLOOR FINISH DROP FOR TOILETS SHALL BE AS PER DRG.
 11. SLAB DROP: IN BATH-.....MM. IN BALCONIES-.....MM. IN SERVICE BALCONY-.....MM UNLESS OTHERWISE SPECIFIED.
 12. ALL MASONRY WALLS TO BE.....MM THK. BLOCK/BRICK WORK UNLESS OTHERWISE SPECIFIED AND ALL OPENINGS SIZES MENTIONED ARE UNFINISHED MASONRY SIZES.
 13. SLOPE IN FLOOR FINISH FOR BALCONY DRAINAGE/TOILETS SHALL BE 1:200 UNLESS NOTED OTHERWISE.
 14. FOR RAILING DETAIL REFER RESPECTIVE RAILING DRAWING.
 15. SETTING OUT OF FT/VD SHALL BE AS PER RESPECTIVE UNIT PLUMBING DRG.

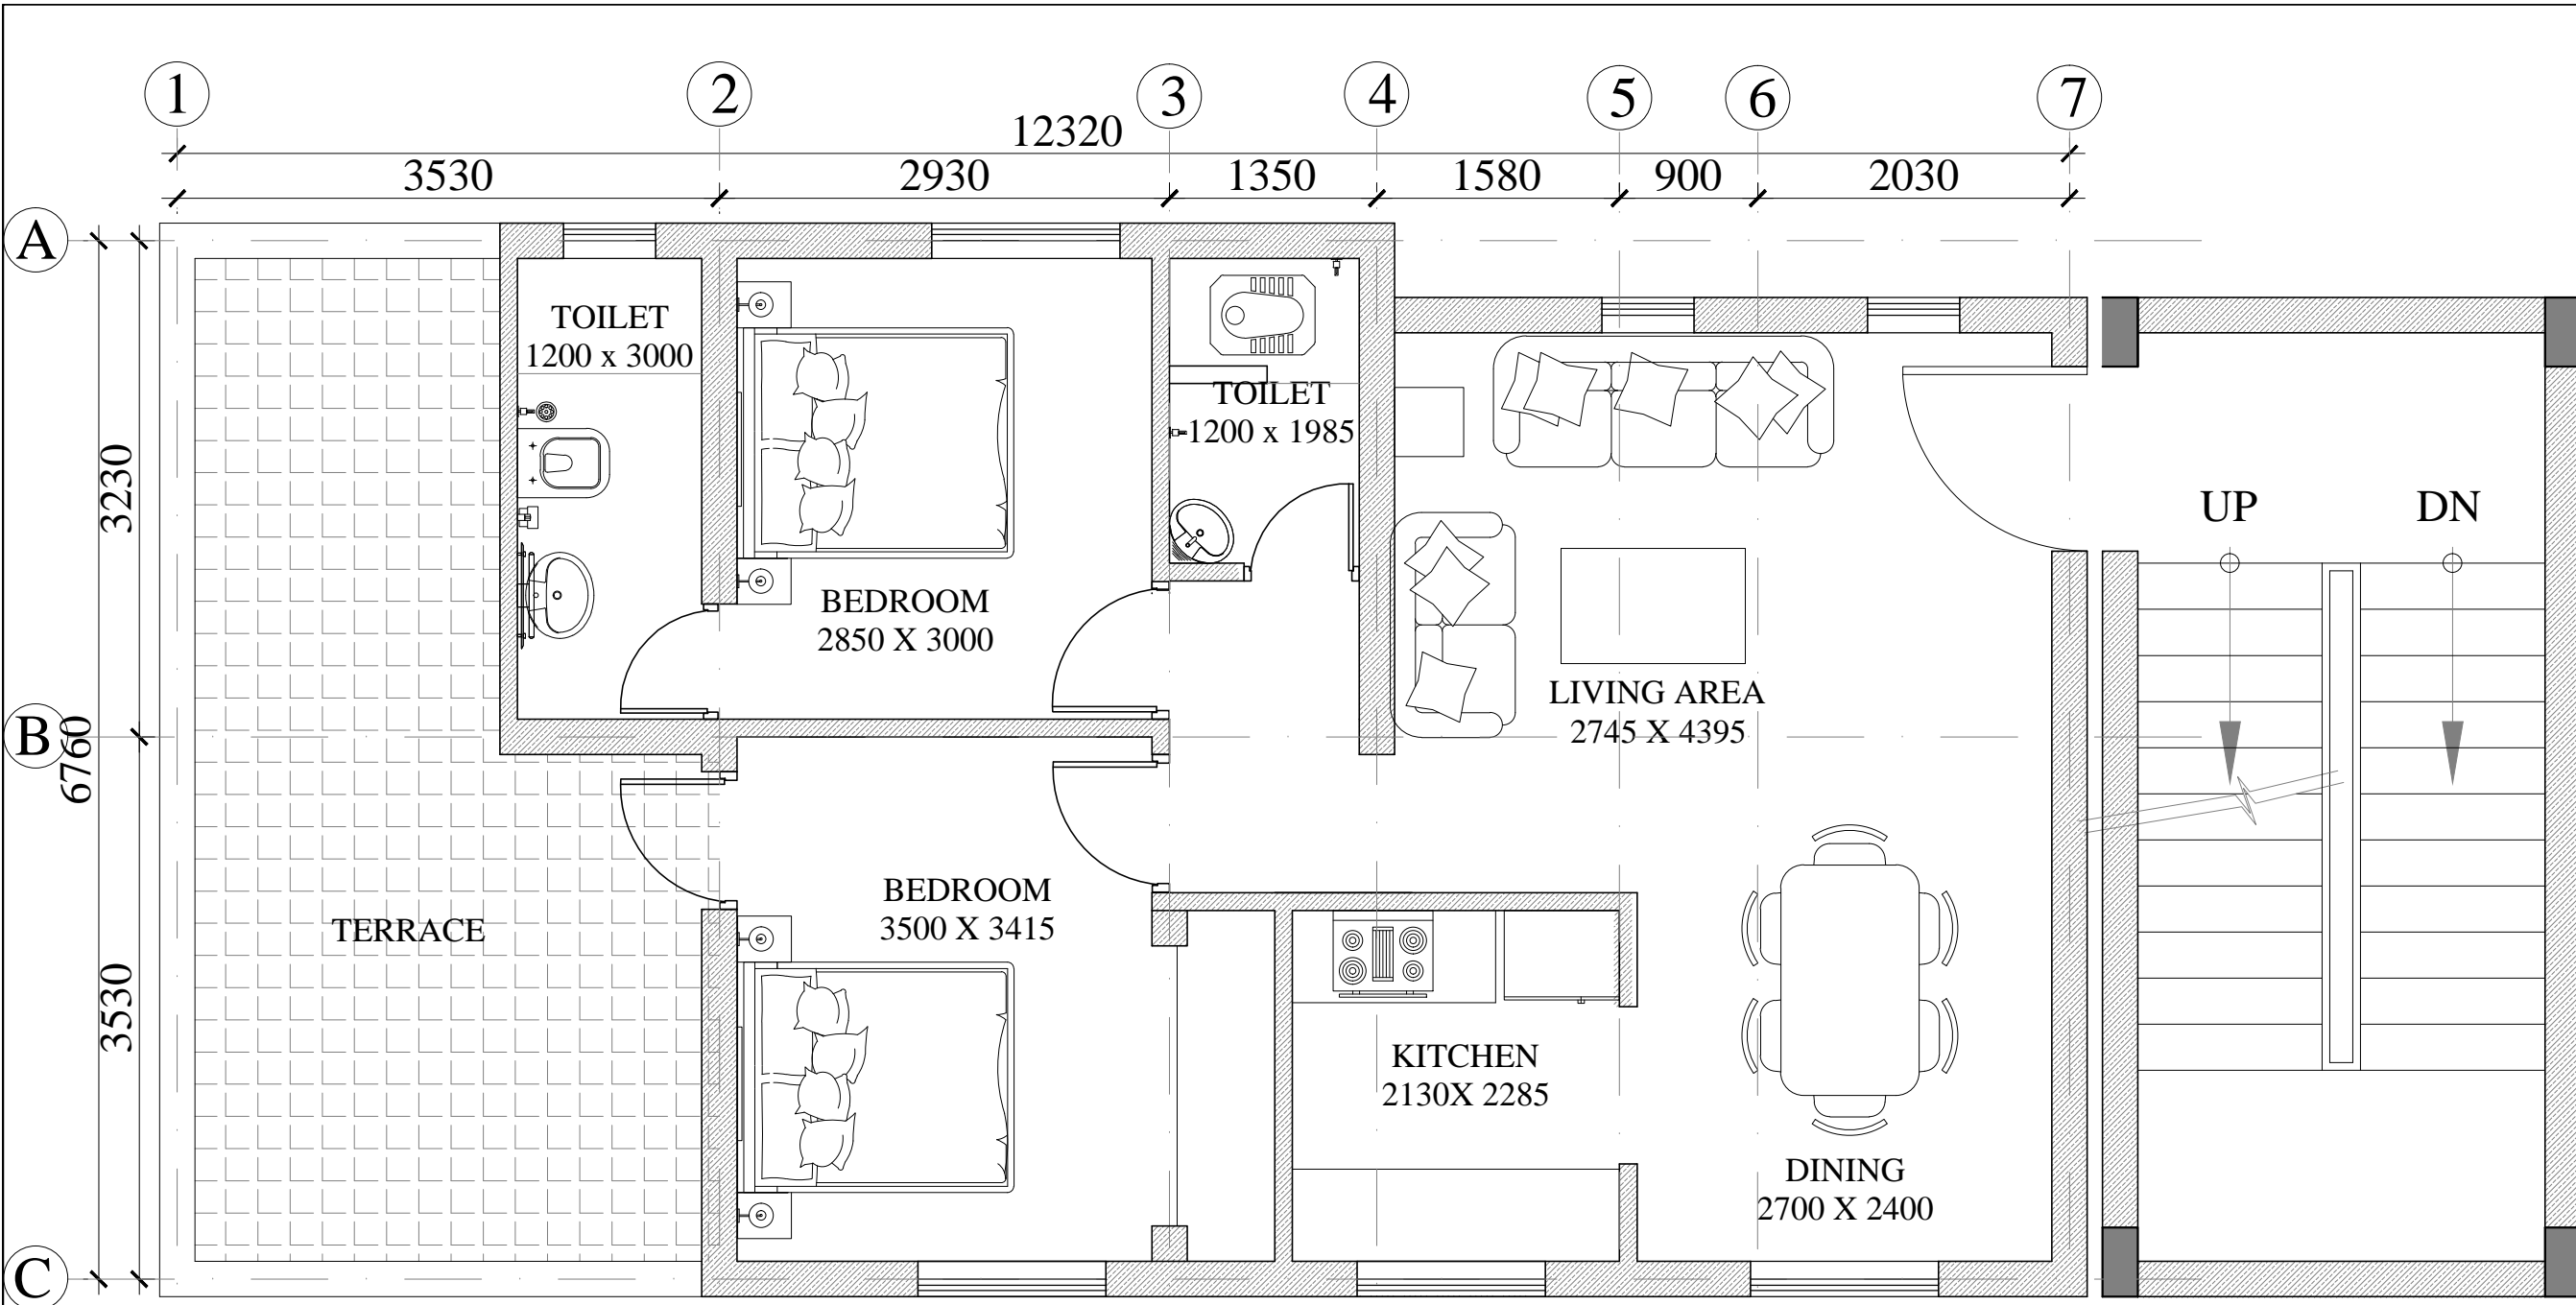

LEGEND	
	EXISTING BRICK WALL
	PROPOSED BRICK WALL
	DISMANTELING BRICK WALL

EXISTING TYPE A (IPHS) WITHOUT LABOUR ROOM AND WITH RESIDENTIAL FACILITY (FIRST FLOOR)

FIRST FLOOR PLAN
AREA = 925 SQ FT OR 86 SQ MTRS

REV. NO.	DESCRIPTION	DATE	BY
REVISIONS LOG			

FOR APPROVAL

PROJECT
PROPOSED RENOVATION OF EXISTING INFRASTRUCTURE OF HEALTH & WELLNESS CENTRES

DRAWING TITLE
FIRST FLOOR- RESIDENCE

SHEET SIZE	SCALE
A3	1 : 50
	DATE 14.01.2019
DRAWN BY PRIYA	CHECKED BY GAURAV
DRAWING NUMBER	APPROVED BY REV.

CLIENT:
NHSRC

CONSULTANTS:
ARCHITECTS:
ARCHLINE DESIGNS PVT LTD.
ARCHITECTURE INTERIORS LANDSCAPE
2112, ETT-02, Sector-132,
N o i d a
(Delhi-NCR) 201303
TEL : +91-120- 4991777
FAX : +91-120- 4991777
E M A I L
:info@archlinedesigns.com


- NOTES**
1. ALL DIMENSIONS ARE IN MM. U.M.O.
 2. ALL DIMENSIONS ARE TO BE READ ONLY AND NOT TO BE MEASURED/ SCALED.
 3. THIS DRAWING SHOULD BE READ IN CONJUNCTION WITH ALL RELEVANT STRUCTURAL ARCHITECTURAL SERVICES AND LANDSCAPE DRAWINGS.
 4. ANY DISCREPANCIES IN THE DRAWINGS OR AT SITE SHOULD BE BROUGHT TO THE NOTICE OF THE ARCHITECTS IMMEDIATELY.
 5. FURNITURE/ FIXTURES SHOWN ARE INDICATIVE ONLY; PLEASE REFER RESPECTIVE DETAIL DRAWINGS & SCHEDULES.
 6. ARCHITECTURAL DRAWINGS TO BE FOLLOWED FOR THE LOCATION OF ALL STRUCTURAL MEMBERS & MASONRY WALL. FOR SIZES AND REINFORCEMENT DETAILS OF STRUCTURAL MEMBERS RELEVANT STRUCTURAL DWGS. TO BE REFERRED.
 7. FOR DETAILS REFER RELEVANT LARGE SCALE DETAIL DRAWINGS AS INDICATED.
 8. REINFORCEMENT TO BE PROVIDED FOR SLABS IN ALL SHAFTS AND CUTOUTS (EXCEPT LIFT SHAFTS) FOR SLAB TO BE CAST TO SEAL THE SHAFT AFTER INSTALLATION OF ALL SERVICES OR SLEEVES TO BE PROVIDED FOR PLUMBING PIPES AS PER PLUMBING DRG.
 9. MASONRY WORK AROUND SERVICES SHAFTS AND CUTOUTS TO BE KEPT ON HOLD/ COORDINATED WITH SERVICES CONTRACTORS FOR INSTALLATION OF ALL SERVICES.
 10. FLOOR FINISH DROP FOR TOILETS SHALL BE AS PER DRG.
 11. SLAB DROP: IN BATH-...MM. IN BALCONIES-...MM. IN SERVICE BALCONY-...MM UNLESS OTHERWISE SPECIFIED.
 12. ALL MASONRY WALLS TO BE ...MM THK BLOCK/BRICK WORK UNLESS OTHERWISE SPECIFIED AND ALL OPENINGS SIZES MENTIONED ARE UNFINISHED MASONRY SIZES.
 13. SLOPE IN FLOOR FINISH FOR BALCONY DRAINAGE/TOILETS SHALL BE 1:200 UNLESS NOTED OTHERWISE.
 14. FOR RAILING DETAIL REFER RESPECTIVE RAILING DRAWING.
 15. SETTING OUT OF FT/VD SHALL BE AS PER RESPECTIVE UNIT PLUMBING DRG.

REV. NO.	DESCRIPTION	DATE	BY
REVISIONS LOG			

FOR APPROVAL
PROJECT
PROPOSED RENOVATION OF EXISTING INFRASTRUCTURE OF HEALTH & WELLNESS CENTRES

DRAWING TITLE
GROUND FLOOR- HWC

SHEET SIZE	SCALE	DATE
A3	1 : 50	14.01.2019
DRAWN BY	CHECKED BY	APPROVED BY
PRIYA	GAURAV	
DRAWING NUMBER	REV.	

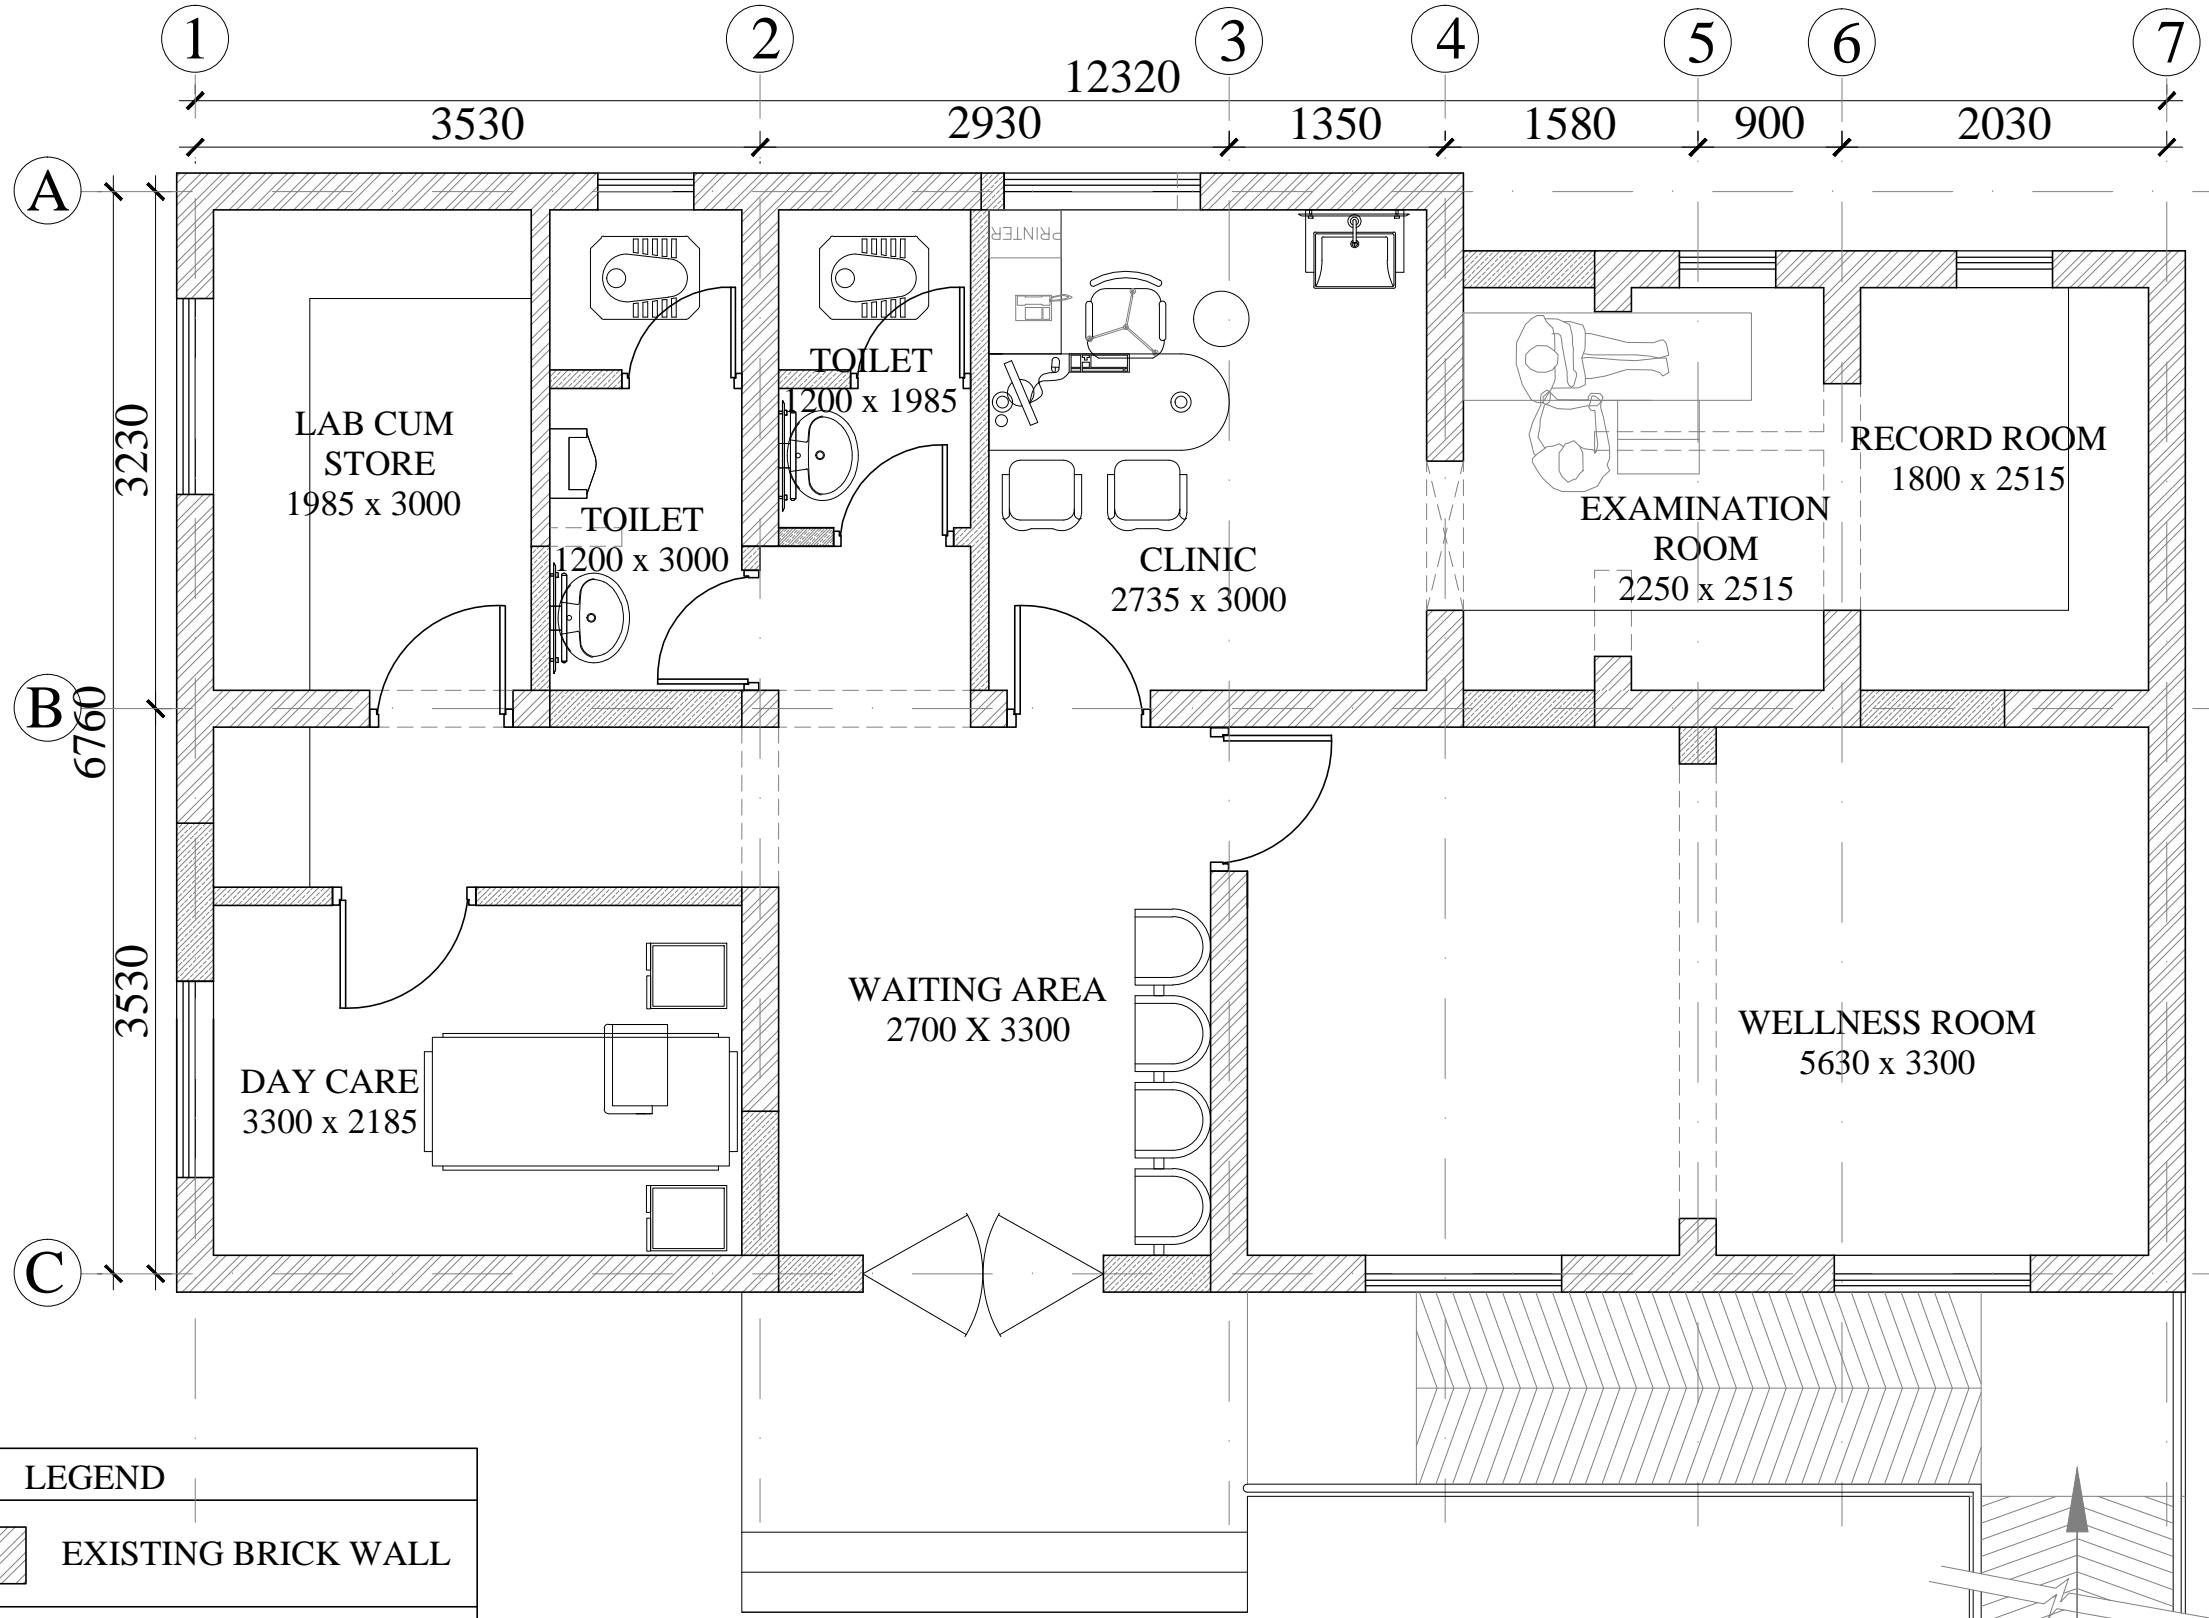

LEGEND	
	EXISTING BRICK WALL
	PROPOSED BRICK WALL
	DISMANTELING BRICK WALL

EXISTING TYPE A (IPHS) WITHOUT LABOUR ROOM AND WITHOUT RESIDENTIAL FACILITY

GROUND FLOOR PLAN
AREA = 914 SQ FT OR 85 SQ MTRS

CLIENT:
NHSRC



CONSULTANTS:
ARCHITECTS:
ARCHLINE DESIGNS PVT LTD.
ARCHITECTURE INTERIORS LANDSCAPE
2112, ETT-02, Sector-132,
N o i d a
(Delhi-NCR) 201303
TEL : +91-120- 4991777
FAX : +91-120- 4991777
E M A I L
:info@archlinedesigns.com


- NOTES**
1. ALL DIMENSIONS ARE IN MM. U.M.O.
 2. ALL DIMENSIONS ARE TO BE READ ONLY AND NOT TO BE MEASURED/ SCALED.
 3. THIS DRAWING SHOULD BE READ IN CONJUNCTION WITH ALL RELEVANT STRUCTURAL ARCHITECTURAL SERVICES AND LANDSCAPE DRAWINGS.
 4. ANY DISCREPANCIES IN THE DRAWINGS OR AT SITE SHOULD BE BROUGHT TO THE NOTICE OF THE ARCHITECTS IMMEDIATELY.
 5. FURNITURE/ FIXTURES SHOWN ARE INDICATIVE ONLY; PLEASE REFER RESPECTIVE DETAIL DRAWINGS & SCHEDULES.
 6. ARCHITECTURAL DRAWINGS TO BE FOLLOWED FOR THE LOCATION OF ALL STRUCTURAL MEMBERS & MASONRY WALL. FOR SIZES AND REINFORCEMENT DETAILS OF STRUCTURAL MEMBERS RELEVANT STRUCTURAL DWGS. TO BE REFERRED.
 7. FOR DETAILS REFER RELEVANT LARGE SCALE DETAIL DRAWINGS AS INDICATED.
 8. REINFORCEMENT TO BE PROVIDED FOR SLABS IN ALL SHAFTS AND CUTOUTS (EXCEPT LIFT SHAFTS) FOR SLAB TO BE CAST TO SEAL THE SHAFT AFTER INSTALLATION OF ALL SERVICES OR SLEEVES TO BE PROVIDED FOR PLUMBING PIPES AS PER PLUMBING DRG.
 9. MASONRY WORK AROUND SERVICES SHAFTS AND CUTOUTS TO BE KEPT ON HOLD/ COORDINATED WITH SERVICES CONTRACTORS FOR INSTALLATION OF ALL SERVICES.
 10. FLOOR FINISH DROP FOR TOILETS SHALL BE AS PER DRG.
 11. SLAB DROP: IN BATH-...MM. IN BALCONIES-...MM. IN SERVICE BALCONY-...MM UNLESS OTHERWISE SPECIFIED.
 12. ALL MASONRY WALLS TO BE ...MM THK BLOCK/BRICK WORK UNLESS OTHERWISE SPECIFIED AND ALL OPENINGS SIZES MENTIONED ARE UNFINISHED MASONRY SIZES.
 13. SLOPE IN FLOOR FINISH FOR BALCONY DRAINAGE/TOILETS SHALL BE 1:200 UNLESS NOTED OTHERWISE.
 14. FOR RAILING DETAIL REFER RESPECTIVE RAILING DRAWING.
 15. SETTING OUT OF FT/VD SHALL BE AS PER RESPECTIVE UNIT PLUMBING DRG.

REV. NO.	DESCRIPTION	DATE	BY
REVISIONS LOG			

FOR APPROVAL
PROJECT PROPOSED INFRASTRUCTURE OF HEALTH & WELLNESS CENTRES

DRAWING TITLE
GROUND FLOOR

SHEET SIZE A3	SCALE 1 : 75	DATE 14.01.2019
DRAWN BY PRIYA	CHECKED BY GAURAV	APPROVED BY GAURAV
DRAWING NUMBER	REV.	

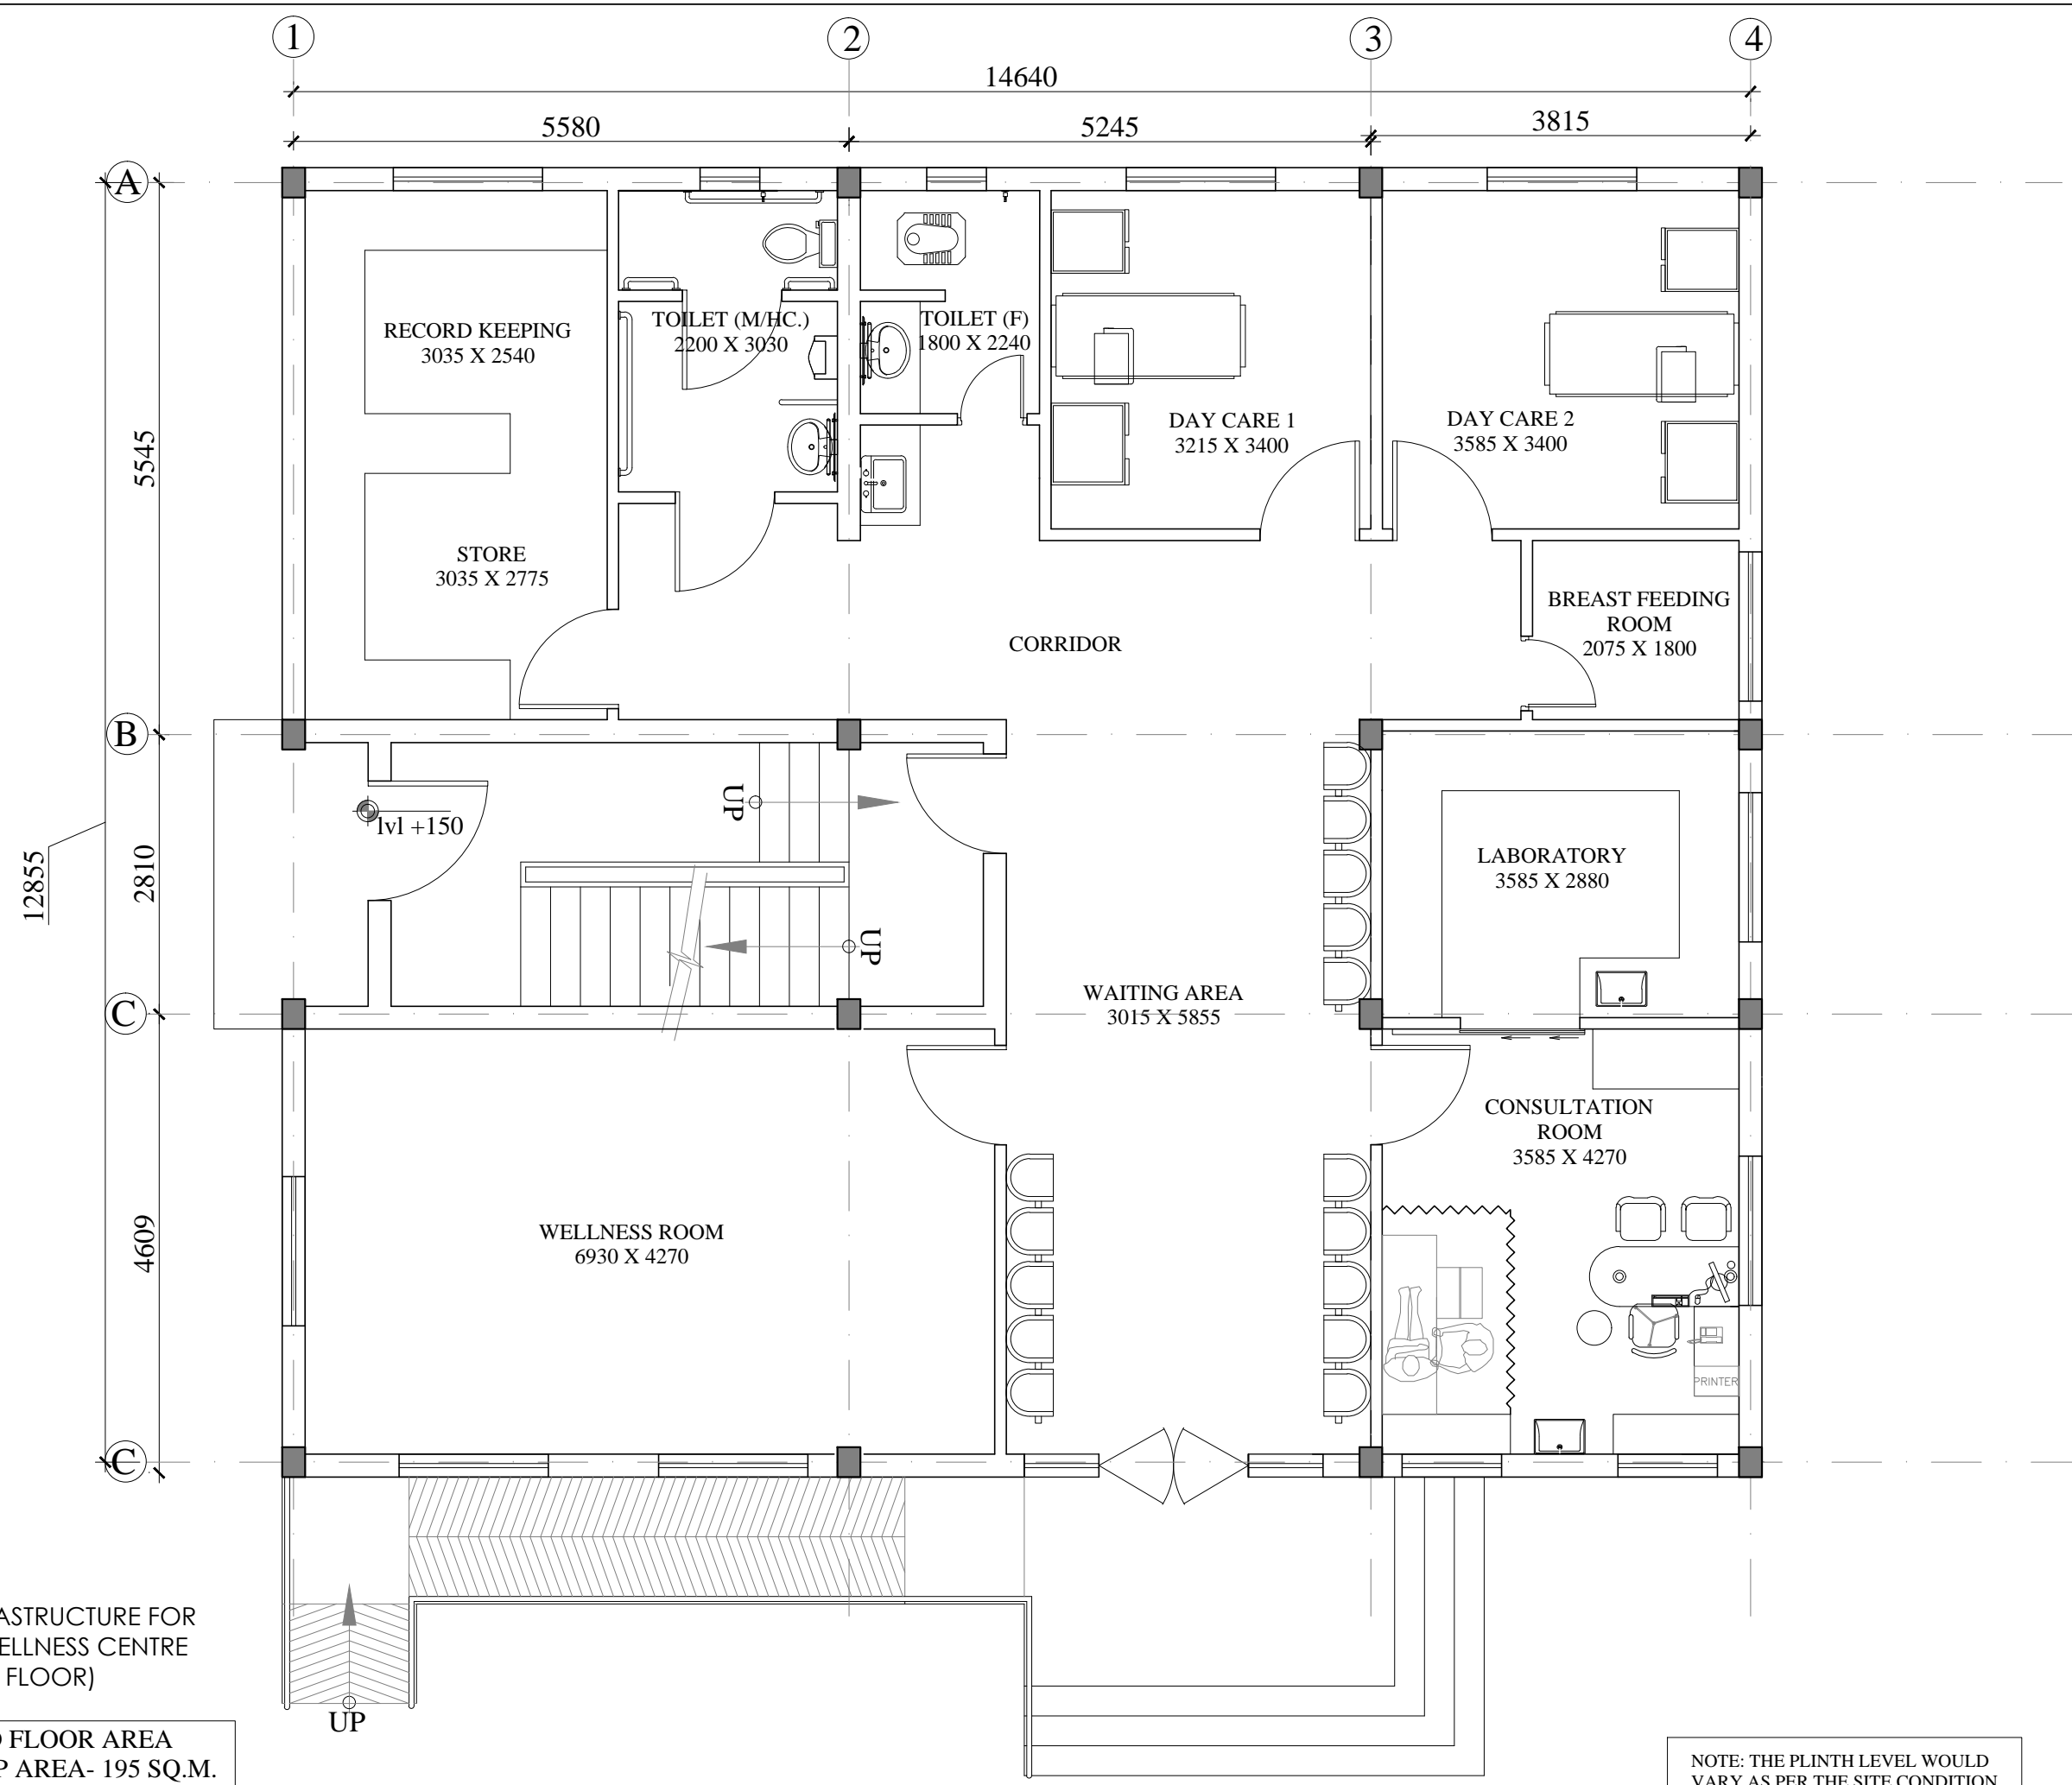

NEW INFRASTRUCTURE FOR HEALTH WELLNESS CENTRE (GROUND FLOOR)

GROUND FLOOR AREA BUILT UP AREA- 195 SQ.M. OR 2098 SQ.FT.


NOTE: THE PLINTH LEVEL WOULD VARY AS PER THE SITE CONDITION

CLIENT:
NHSRC



CONSULTANTS:

ARCHITECTS:
ARCHLINE DESIGNS PVT LTD.
ARCHITECTURE INTERIORS LANDSCAPE
2112, ETT-02, Sector-132,
Noida
(Delhi-NCR) 201303
TEL : +91-120- 4991777
FAX : +91-120- 4991777
E M A I L
:info@archlinedesigns.com

 

- NOTES**
1. ALL DIMENSIONS ARE IN MM. U.M.O.
 2. ALL DIMENSIONS ARE TO BE READ ONLY AND NOT TO BE MEASURED/ SCALED.
 3. THIS DRAWING SHOULD BE READ IN CONJUNCTION WITH ALL RELEVANT STRUCTURAL, ARCHITECTURAL SERVICES AND LANDSCAPE DRAWINGS.
 4. ANY DISCREPANCIES IN THE DRAWINGS OR AT SITE SHOULD BE BROUGHT TO THE NOTICE OF THE ARCHITECTS IMMEDIATELY.
 5. FURNITURE/ FIXTURES SHOWN ARE INDICATIVE ONLY; PLEASE REFER RESPECTIVE DETAIL DRAWINGS & SCHEDULES.
 6. ARCHITECTURAL DRAWINGS TO BE FOLLOWED FOR THE LOCATION OF ALL STRUCTURAL MEMBERS & MASONRY WALL. FOR SIZES AND REINFORCEMENT DETAILS OF STRUCTURAL MEMBERS RELEVANT STRUCTURAL DWGS. TO BE REFERRED.
 7. FOR DETAILS REFER RELEVANT LARGE SCALE DETAIL DRAWINGS AS INDICATED.
 8. REINFORCEMENT TO BE PROVIDED FOR SLABS IN ALL SHAFTS AND CUTOUTS (EXCEPT LIFT SHAFTS) FOR SLAB TO BE CAST TO SEAL THE SHAFT AFTER INSTALLATION OF ALL SERVICES OR SLEEVES TO BE PROVIDED FOR PLUMBING PIPES AS PER PLUMBING DRG.
 9. MASONRY WORK AROUND SERVICES SHAFTS AND CUTOUTS TO BE KEPT ON HOLD/ COORDINATED WITH SERVICES CONTRACTORS FOR INSTALLATION OF ALL SERVICES.
 10. FLOOR FINISH DROP FOR TOILETS SHALL BE AS PER ID DRG.
 11. SLAB DROP: IN BATH-.....MM. IN BALCONIES-.....MM. IN SERVICE BALCONY-.....MM UNLESS OTHERWISE SPECIFIED.
 12. ALL MASONRY WALLS TO BE MM THK BLOCK/BRICK WORK UNLESS OTHERWISE SPECIFIED AND ALL OPENINGS SIZES MENTIONED ARE UNFINISHED MASONRY SIZES.
 13. SLOPE IN FLOOR FINISH FOR BALCONY DRAINAGE/TOILETS SHALL BE 1:200 UNLESS NOTED OTHERWISE.
 14. FOR RAILING DETAIL REFER RESPECTIVE RAILING DRAWING.
 15. SETTING OUT OF FT/ID SHALL BE AS PER RESPECTIVE UNIT PLUMBING DRG.


REV. NO.	DESCRIPTION	DATE	BY

FOR APPROVAL

PROJECT **PROPOSED INFRASTRUCTURE OF HEALTH & WELLNESS CENTRES**

DRAWING TITLE
FIRST FLOOR


SHEET SIZE A3	SCALE 1 : 75	DATE 14.01.2019
DRAWN BY PRIYA	CHECKED BY GAURAV	APPROVED BY GAURAV
DRAWING NUMBER	REV.	

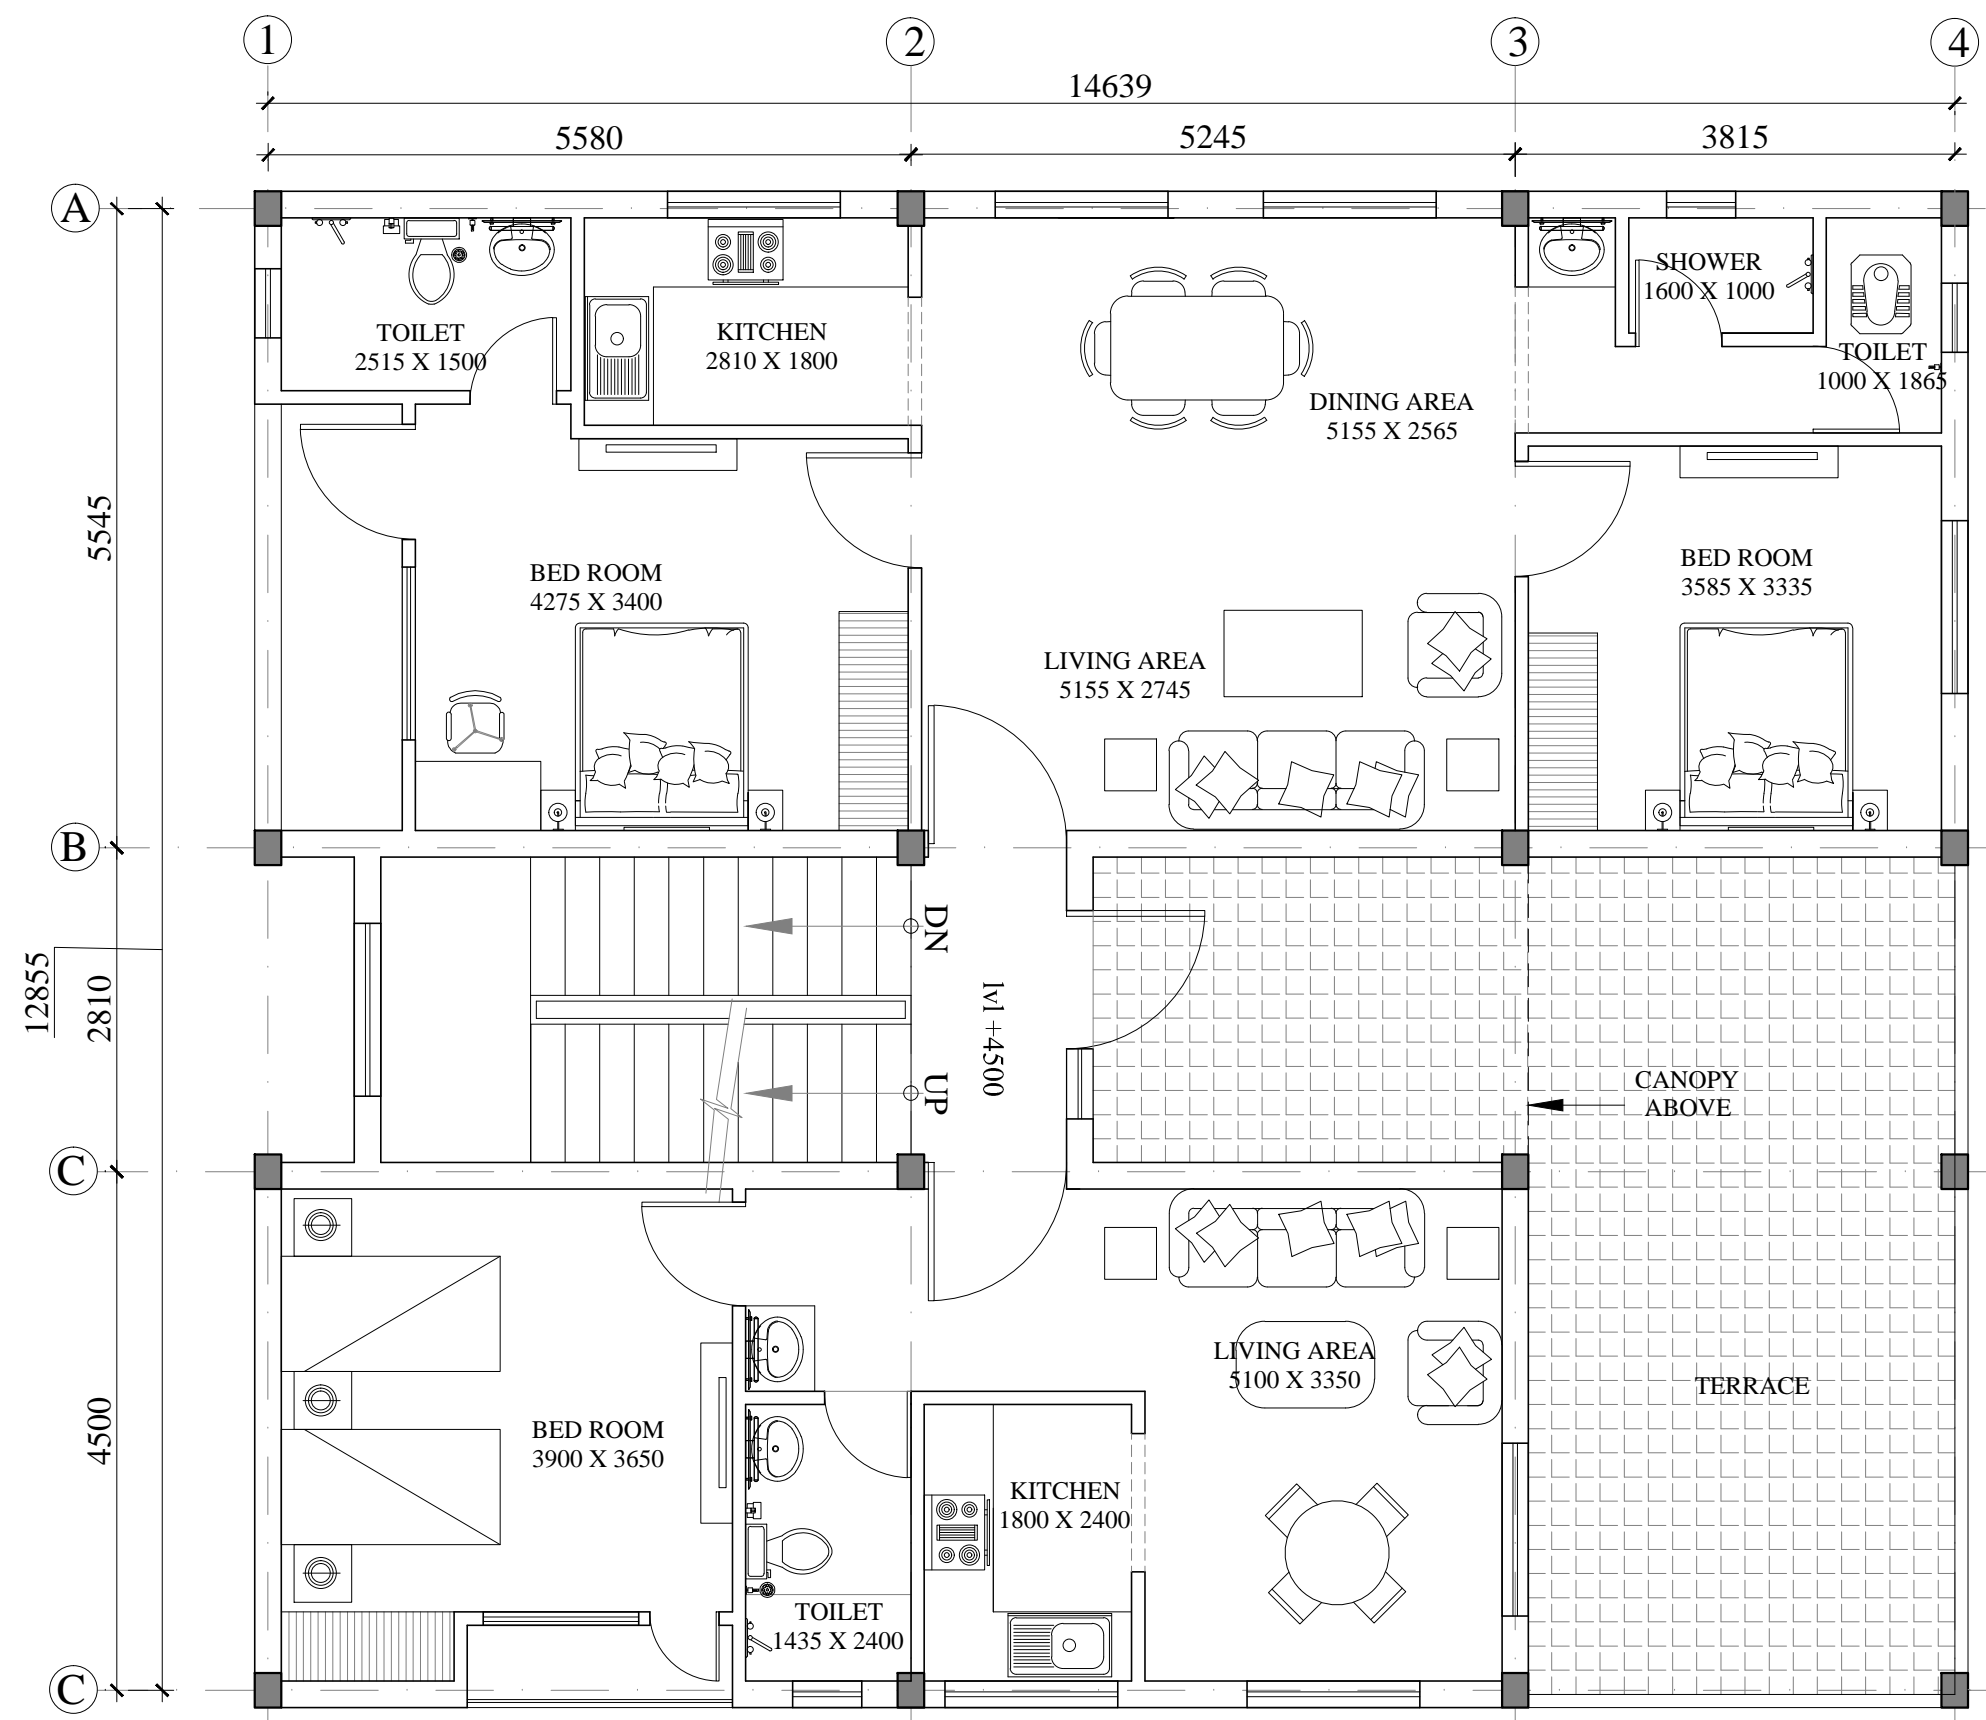

NEW INFRASTRUCTURE FOR RESIDENCE
(FIRST FLOOR)




FIRST FLOOR AREA
BUA AREA- 155 SQ.M. OR 1668 SQ.FT.

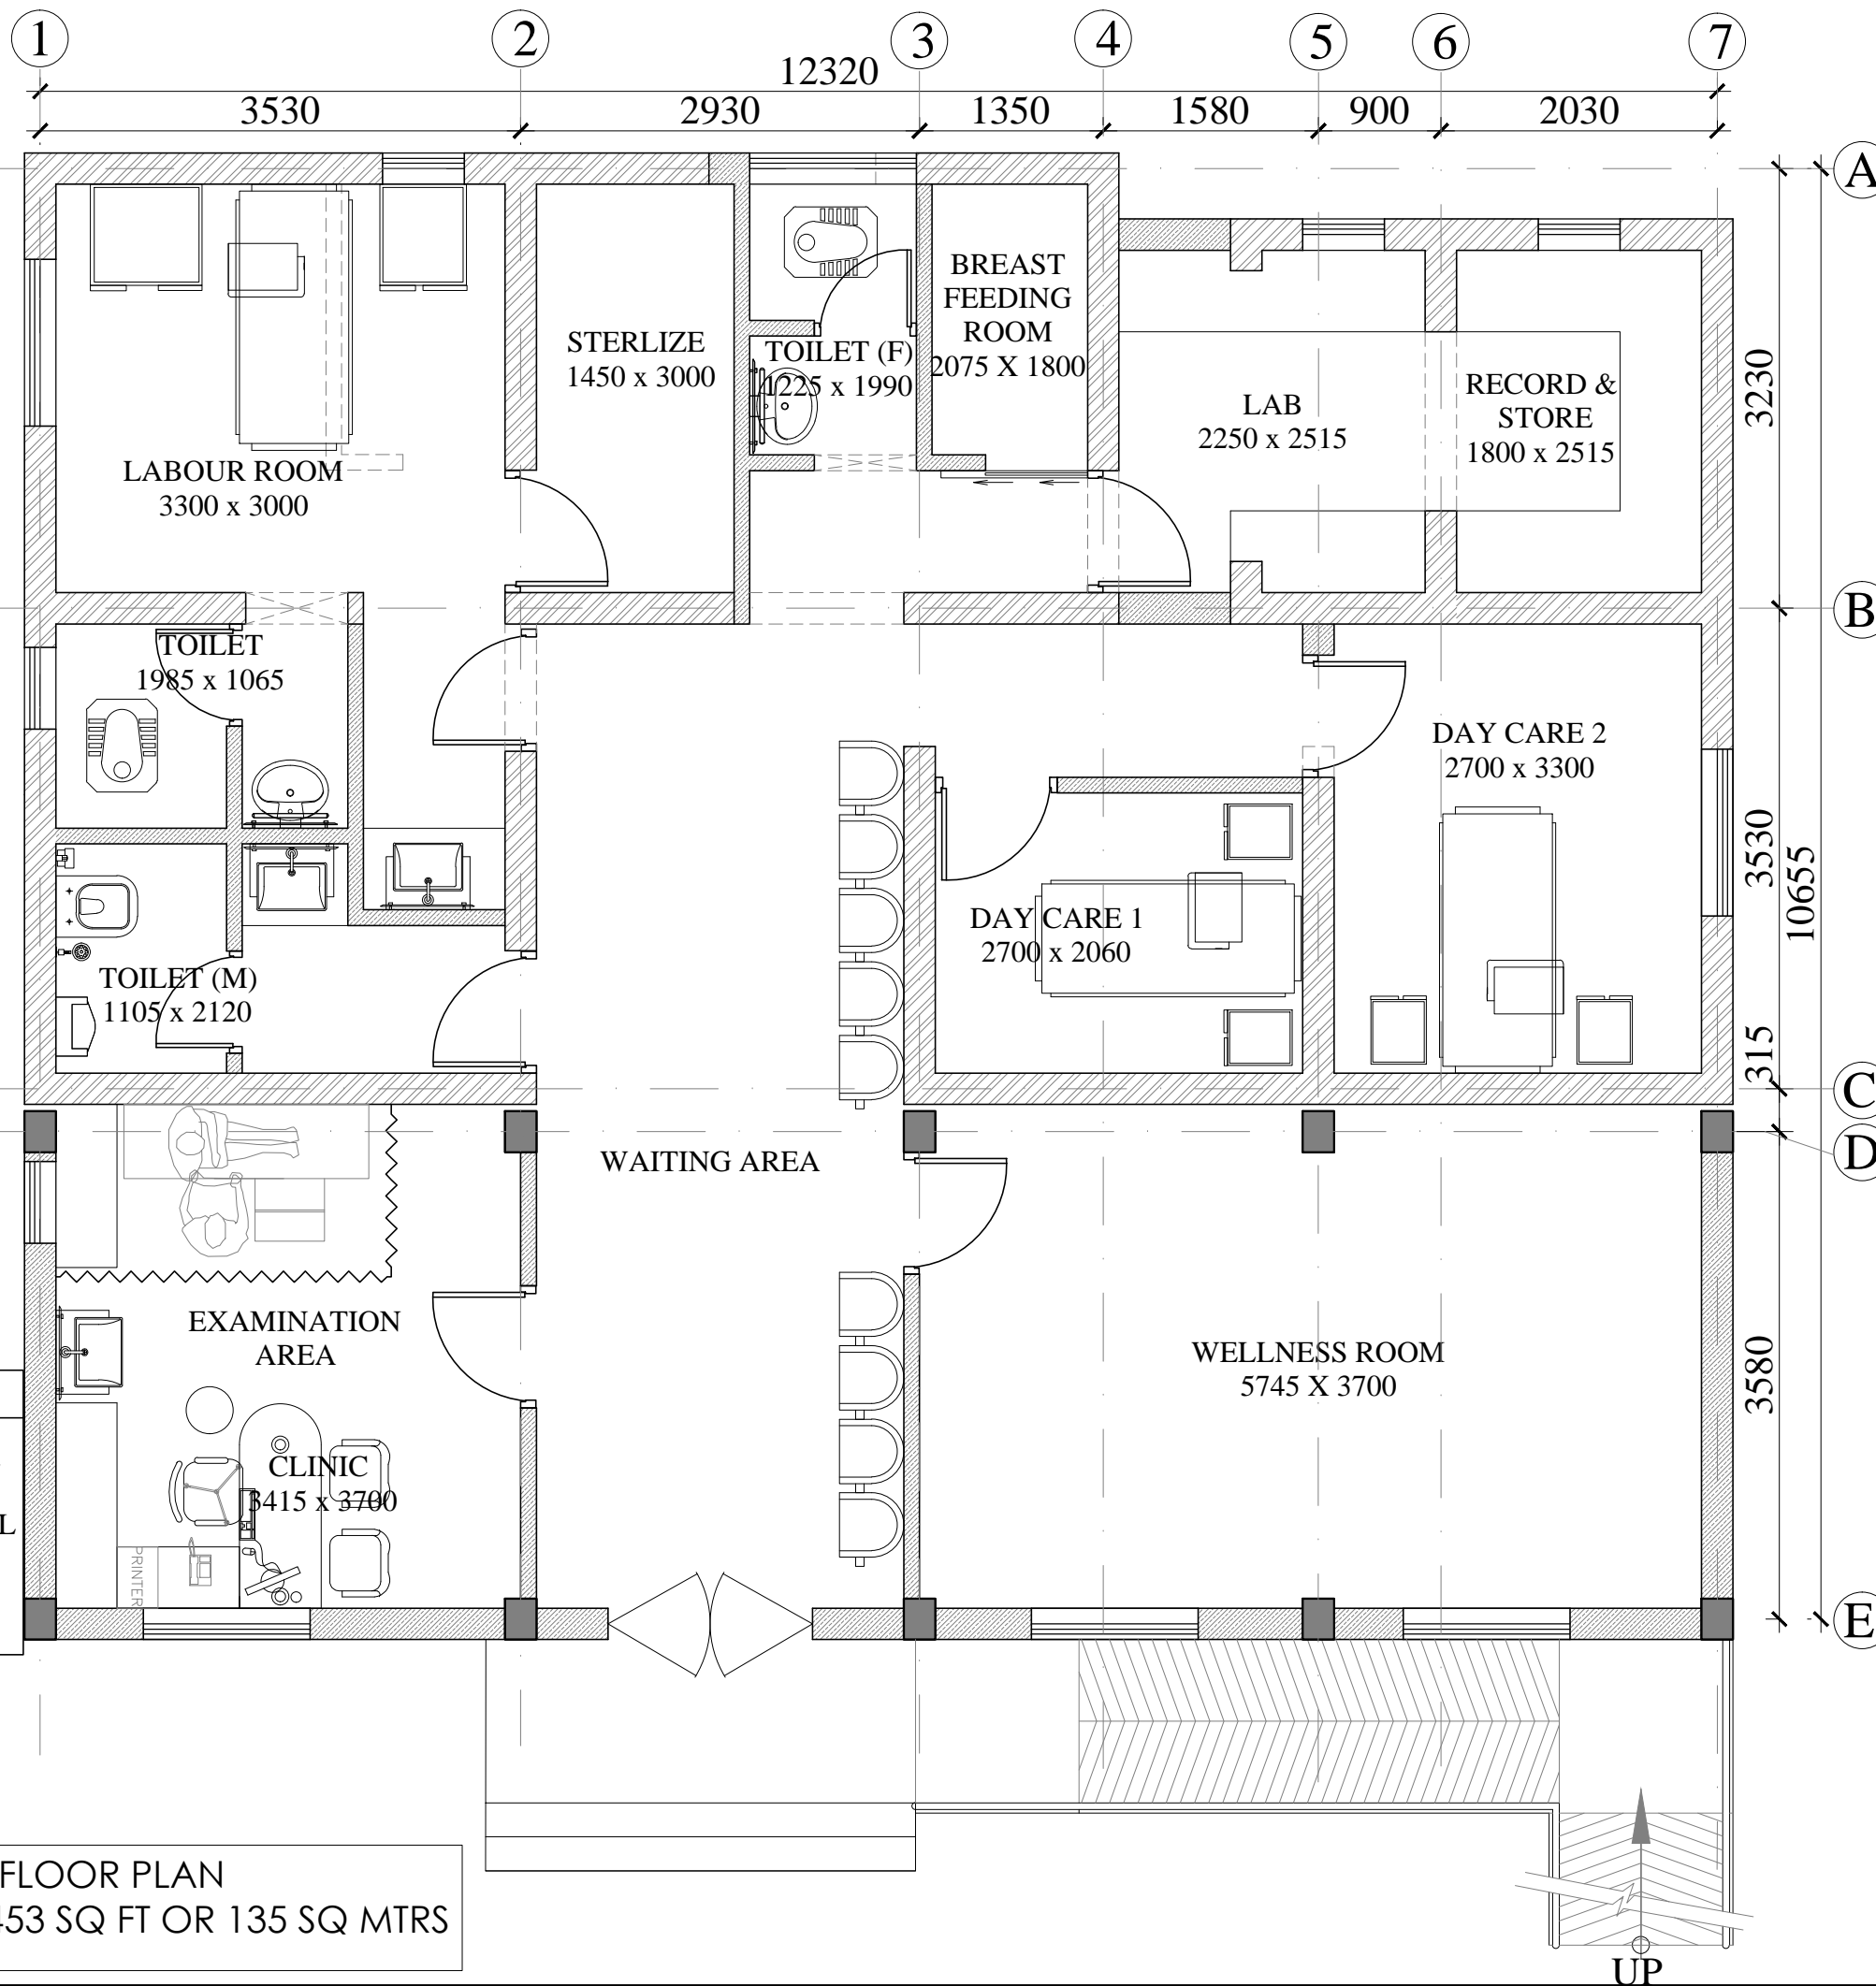EXISTING IPHS TYPE B WITH
LABOUR ROOM WITHOUT
RESIDENTIAL CONVERTED
INTO HWC (GROUND
FLOOR)



GROUND FLOOR PLAN
AREA = 1453 SQ FT OR 135 SQ MTRS

LEGEND

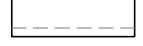-  EXISTING BRICK WALL
-  PROPOSED BRICK WALL
-  DISMANTELING BRICK WALL

THIS DRAWING IS THE PROPERTY OF ARCHLINE DESIGNS PVT. LTD. AND NOT TO BE COPIED OR USED WITHOUT THEIR WRITTEN PERMISSION.

CLIENT:
NHSRC

CONSULTANTS:

ARCHITECTS:
ARCHLINE DESIGNS PVT LTD.
ARCHITECTURE INTERIORS LANDSCAPE
2112, ETT-02, Sector-132,
Noida
(Delhi-NCR) 201303
TEL : +91-120- 4991777
FAX : +91-120- 4991777
E M A I L
:info@archlinedesigns.com

- NOTES**
1. ALL DIMENSIONS ARE IN MM. U.M.O.
 2. ALL DIMENSIONS ARE TO BE READ ONLY AND NOT TO BE MEASURED/ SCALED.
 3. THIS DRAWING SHOULD BE READ IN CONJUNCTION WITH ALL RELEVANT STRUCTURAL, ARCHITECTURAL SERVICES AND LANDSCAPE DRAWINGS.
 4. ANY DISCREPANCIES IN THE DRAWINGS OR AT SITE SHOULD BE BROUGHT TO THE NOTICE OF THE ARCHITECTS IMMEDIATELY.
 5. FURNITURE/ FIXTURES SHOWN ARE INDICATIVE ONLY; PLEASE REFER RESPECTIVE DETAIL DRAWINGS & SCHEDULES.
 6. ARCHITECTURAL DRAWINGS TO BE FOLLOWED FOR THE LOCATION OF ALL STRUCTURAL MEMBERS & MASONRY WALL. FOR SIZES AND REINFORCEMENT DETAILS OF STRUCTURAL MEMBERS RELEVANT STRUCTURAL DWGS. TO BE REFERRED.
 7. FOR DETAILS REFER RELEVANT LARGE SCALE DETAIL DRAWINGS AS INDICATED.
 8. REINFORCEMENT TO BE PROVIDED FOR SLABS IN ALL SHAFTS AND CUTOUTS (EXCEPT LIFT SHAFTS) FOR SLAB TO BE CAST TO SEAL THE SHAFT AFTER INSTALLATION OF ALL SERVICES OR SLEEVES TO BE PROVIDED FOR PLUMBING PIPES AS PER PLUMBING DRG.
 9. MASONRY WORK AROUND SERVICES SHAFTS AND CUTOUTS TO BE KEPT ON HOLD/ COORDINATED WITH SERVICES CONTRACTORS FOR INSTALLATION OF ALL SERVICES.
 10. FLOOR FINISH DROP FOR TOILETS SHALL BE AS PER DRG.
 11. SLAB DROP: IN BATH-.....MM. IN BALCONIES-.....MM. IN SERVICE BALCONY-.....MM UNLESS OTHERWISE SPECIFIED.
 12. ALL MASONRY WALLS TO BE.....MM THK BLOCK/BRICK WORK UNLESS OTHERWISE SPECIFIED AND ALL OPENINGS SIZES MENTIONED ARE UNFINISHED MASONRY SIZES.
 13. SLOPE IN FLOOR FINISH FOR BALCONY DRAINAGE/TOILETS SHALL BE 1:200 UNLESS NOTED OTHERWISE.
 14. FOR RAILING DETAIL REFER RESPECTIVE RAILING DRAWING.
 15. SETTING OUT OF FT/VD SHALL BE AS PER RESPECTIVE UNIT PLUMBING DRG.


REV. NO.	DESCRIPTION	DATE	BY
REVISIONS LOG			

FOR APPROVAL
PROJECT
PROPOSED RENOVATION OF
EXISTING INFRASTRUCTURE OF
HEALTH & WELLNESS CENTRES

DRAWING TITLE
GROUND FLOOR- HWC

SHEET SIZE A3	SCALE 1 : 50	DATE 14.01.2019
DRAWN BY PRIYA	CHECKED BY GAURAV	APPROVED BY REV.

EXISTING IPHS TYPE B WITH
LABOUR ROOM WITH
RESIDENTIAL FACILITY
CONVERTED INTO HWC
(GROUND FLOOR)

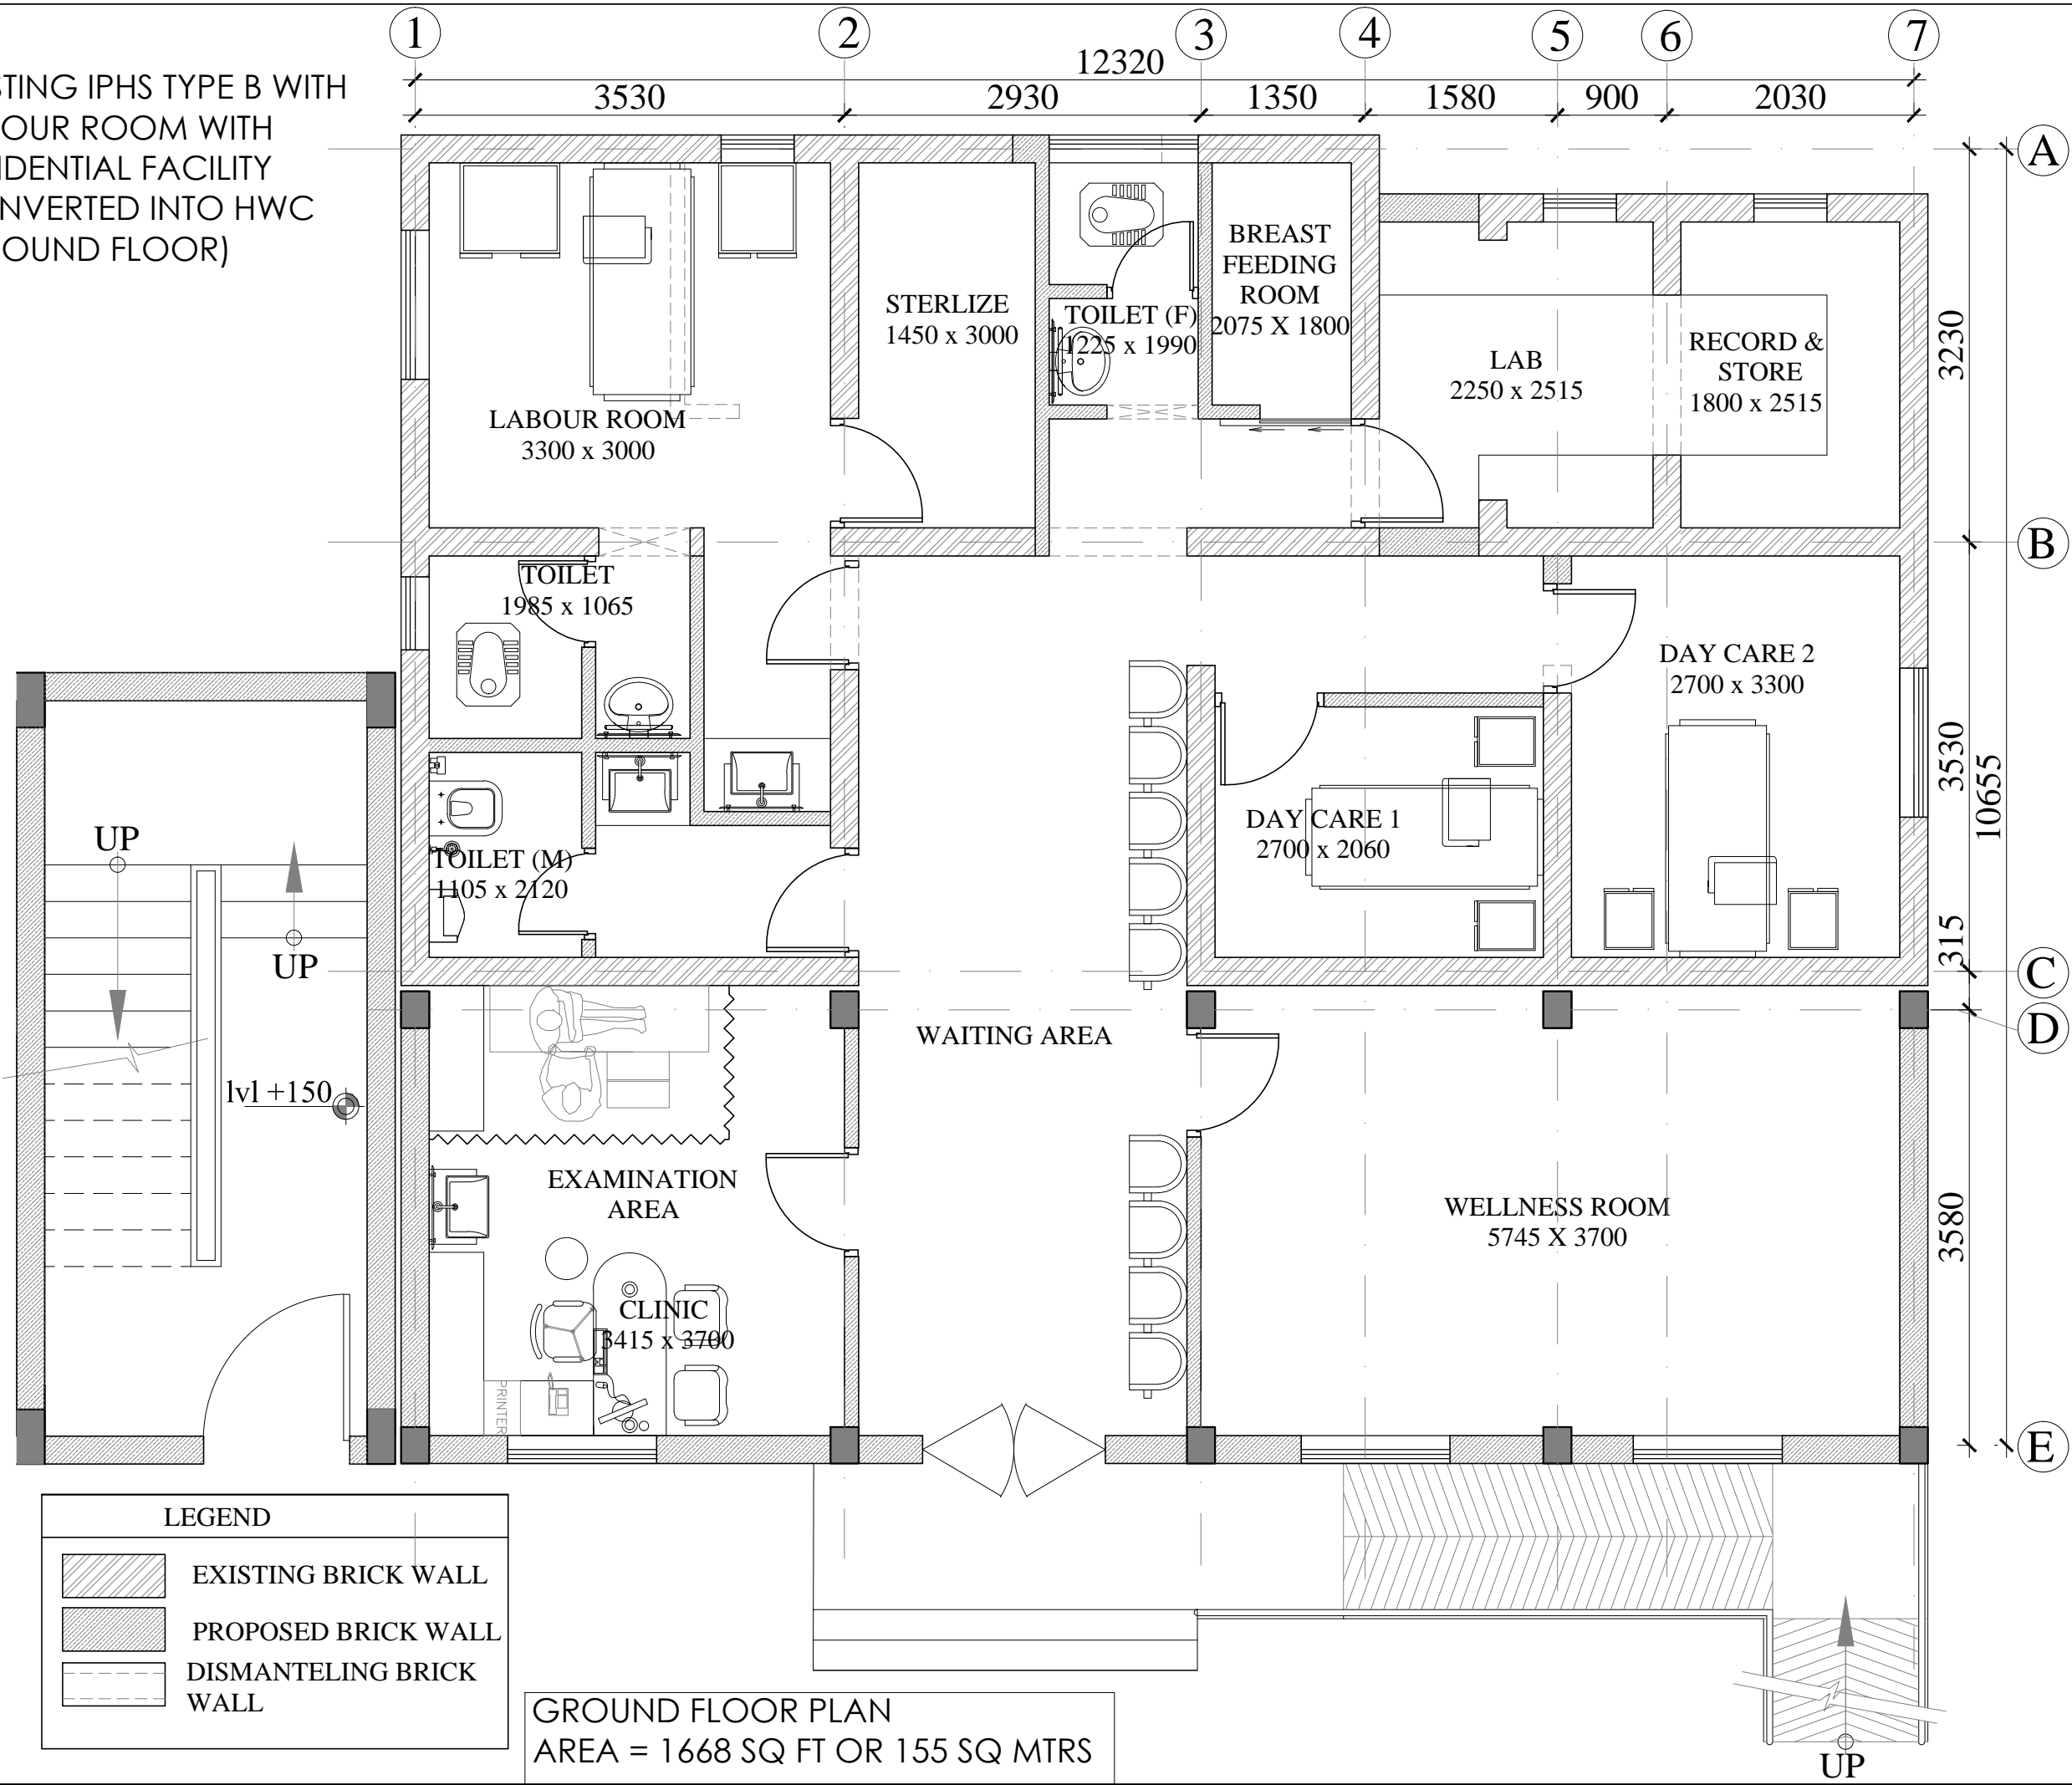

GROUND FLOOR PLAN
AREA = 1668 SQ FT OR 155 SQ MTRS

LEGEND	
	EXISTING BRICK WALL
	PROPOSED BRICK WALL
	DISMANTELING BRICK WALL

THIS DRAWING IS THE PROPERTY OF ARCHLINE DESIGNS PVT. LTD. AND NOT TO BE COPIED OR USED WITHOUT THEIR WRITTEN PERMISSION.

CLIENT:
NHSRC

CONSULTANTS:
ARCHITECTS:
ARCHLINE DESIGNS PVT LTD.
ARCHITECTURE INTERIORS LANDSCAPE
2112, ETT-02, Sector-132,
Noida
(Delhi-NCR) 201303
TEL : +91-120- 4991777
FAX : +91-120- 4991777
E M A I L
:info@archlinedesigns.com

- NOTES**
1. ALL DIMENSIONS ARE IN MM. U.M.O.
 2. ALL DIMENSIONS ARE TO BE READ ONLY AND NOT TO BE MEASURED/ SCALED.
 3. THIS DRAWING SHOULD BE READ IN CONJUNCTION WITH ALL RELEVANT STRUCTURAL, ARCHITECTURAL SERVICES AND LANDSCAPE DRAWINGS.
 4. ANY DISCREPANCIES IN THE DRAWINGS OR AT SITE SHOULD BE BROUGHT TO THE NOTICE OF THE ARCHITECTS IMMEDIATELY.
 5. FURNITURE/ FIXTURES SHOWN ARE INDICATIVE ONLY; PLEASE REFER RESPECTIVE DETAIL DRAWINGS & SCHEDULES.
 6. ARCHITECTURAL DRAWINGS TO BE FOLLOWED FOR THE LOCATION OF ALL STRUCTURAL MEMBERS & MASONRY WALL. FOR SIZES AND REINFORCEMENT DETAILS OF STRUCTURAL MEMBERS RELEVANT STRUCTURAL DWGS. TO BE REFERRED.
 7. FOR DETAILS REFER RELEVANT LARGE SCALE DETAIL DRAWINGS AS INDICATED.
 8. REINFORCEMENT TO BE PROVIDED FOR SLABS IN ALL SHAFTS AND CUTOUTS (EXCEPT LIFT SHAFTS) FOR SLAB TO BE CAST TO SEAL THE SHAFT AFTER INSTALLATION OF ALL SERVICES OR SLEEVES TO BE PROVIDED FOR PLUMBING PIPES AS PER PLUMBING DRG.
 9. MASONRY WORK AROUND SERVICES SHAFTS AND CUTOUTS TO BE KEPT ON HOLD/ COORDINATED WITH SERVICES CONTRACTORS FOR INSTALLATION OF ALL SERVICES.
 10. FLOOR FINISH DROP FOR TOILETS SHALL BE AS PER DRG.
 11. SLAB DROP: IN BATH-...MM. IN BALCONIES-...MM. IN SERVICE BALCONY-...MM UNLESS OTHERWISE SPECIFIED.
 12. ALL MASONRY WALLS TO BE ...MM THK BLOCK/BRICK WORK UNLESS OTHERWISE SPECIFIED AND ALL OPENINGS SIZES MENTIONED ARE UNFINISHED MASONRY SIZES.
 13. SLOPE IN FLOOR FINISH FOR BALCONY DRAINAGE/TOILETS SHALL BE 1:200 UNLESS NOTED OTHERWISE.
 14. FOR RAILING DETAIL REFER RESPECTIVE RAILING DRAWING
 15. SETTING OUT OF FT/VD SHALL BE AS PER RESPECTIVE UNIT PLUMBING DRG.

REV. NO.	DESCRIPTION	DATE	BY
REVISIONS LOG			

FOR APPROVAL
PROJECT
PROPOSED RENOVATION OF
EXISTING INFRASTRUCTURE OF
HEALTH & WELLNESS CENTRES

DRAWING TITLE
GROUND FLOOR- HWC

SHEET SIZE	SCALE
A3	1 : 50
	DATE 14.01.2019
DRAWN BY PRIYA	CHECKED BY GAURAV
DRAWING NUMBER	REV.

CLIENT:
NHSRC

CONSULTANTS:

ARCHITECTS:
ARCHLINE DESIGNS PVT LTD.
ARCHITECTURE INTERIORS LANDSCAPE
2112, ETT-02, Sector-132,
N o i d a
(Delhi-NCR) 201303
TEL : +91-120- 4991777
FAX : +91-120- 4991777
E M A I L
:info@archlinedesigns.com


- NOTES**
1. ALL DIMENSIONS ARE IN MM. U.M.O.
 2. ALL DIMENSIONS ARE TO BE READ ONLY AND NOT TO BE MEASURED/ SCALED.
 3. THIS DRAWING SHOULD BE READ IN CONJUNCTION WITH ALL RELEVANT STRUCTURAL, ARCHITECTURAL SERVICES AND LANDSCAPE DRAWINGS.
 4. ANY DISCREPANCIES IN THE DRAWINGS OR AT SITE SHOULD BE BROUGHT TO THE NOTICE OF THE ARCHITECTS IMMEDIATELY.
 5. FURNITURE/ FIXTURES SHOWN ARE INDICATIVE ONLY; PLEASE REFER RESPECTIVE DETAIL DRAWINGS & SCHEDULES.
 6. ARCHITECTURAL DRAWINGS TO BE FOLLOWED FOR THE LOCATION OF ALL STRUCTURAL MEMBERS & MASONRY WALL FOR SIZES AND REINFORCEMENT DETAILS OF STRUCTURAL MEMBERS RELEVANT STRUCTURAL DWGS. TO BE REFERRED.
 7. FOR DETAILS REFER RELEVANT LARGE SCALE DETAIL DRAWINGS AS INDICATED.
 8. REINFORCEMENT TO BE PROVIDED FOR SLABS IN ALL SHAFTS AND CUTOUTS (EXCEPT LIFT SHAFTS) FOR SLAB TO BE CAST TO SEAL THE SHAFT AFTER INSTALLATION OF ALL SERVICES OR SLEEVES TO BE PROVIDED FOR PLUMBING PIPES AS PER PLUMBING DRG.
 9. MASONRY WORK AROUND SERVICES SHAFTS AND CUTOUTS TO BE KEPT ON HOLD/ COORDINATED WITH SERVICES CONTRACTORS FOR INSTALLATION OF ALL SERVICES.
 10. FLOOR FINISH DROP FOR TOILETS SHALL BE AS PER DRG.
 11. SLAB DROP: IN BATH-.....MM. IN BALCONIES-.....MM. IN SERVICE BALCONY-.....MM UNLESS OTHERWISE SPECIFIED.
 12. ALL MASONRY WALLS TO BE.....MM THK. BLOCK/BRICK WORK UNLESS OTHERWISE SPECIFIED AND ALL OPENINGS SIZES MENTIONED ARE UNFINISHED MASONRY SIZES.
 13. SLOPE IN FLOOR FINISH FOR BALCONY DRAINAGE/TOILETS SHALL BE 1:200 UNLESS NOTED OTHERWISE.
 14. FOR RAILING DETAIL REFER RESPECTIVE RAILING DRAWING.
 15. SETTING OUT OF FT/FD SHALL BE AS PER RESPECTIVE UNIT PLUMBING DRG.

REV. NO.	DESCRIPTION	DATE	BY
REVISIONS LOG			

FOR APPROVAL
PROJECT
PROPOSED RENOVATION OF EXISTING INFRASTRUCTURE OF HEALTH & WELLNESS CENTRES

DRAWING TITLE
FIRST FLOOR- RESIDENCE

SHEET SIZE A3	SCALE 1 : 50	DATE 14.01.2019
DRAWN BY PRIYA	CHECKED BY GAURAV	APPROVED BY REV.

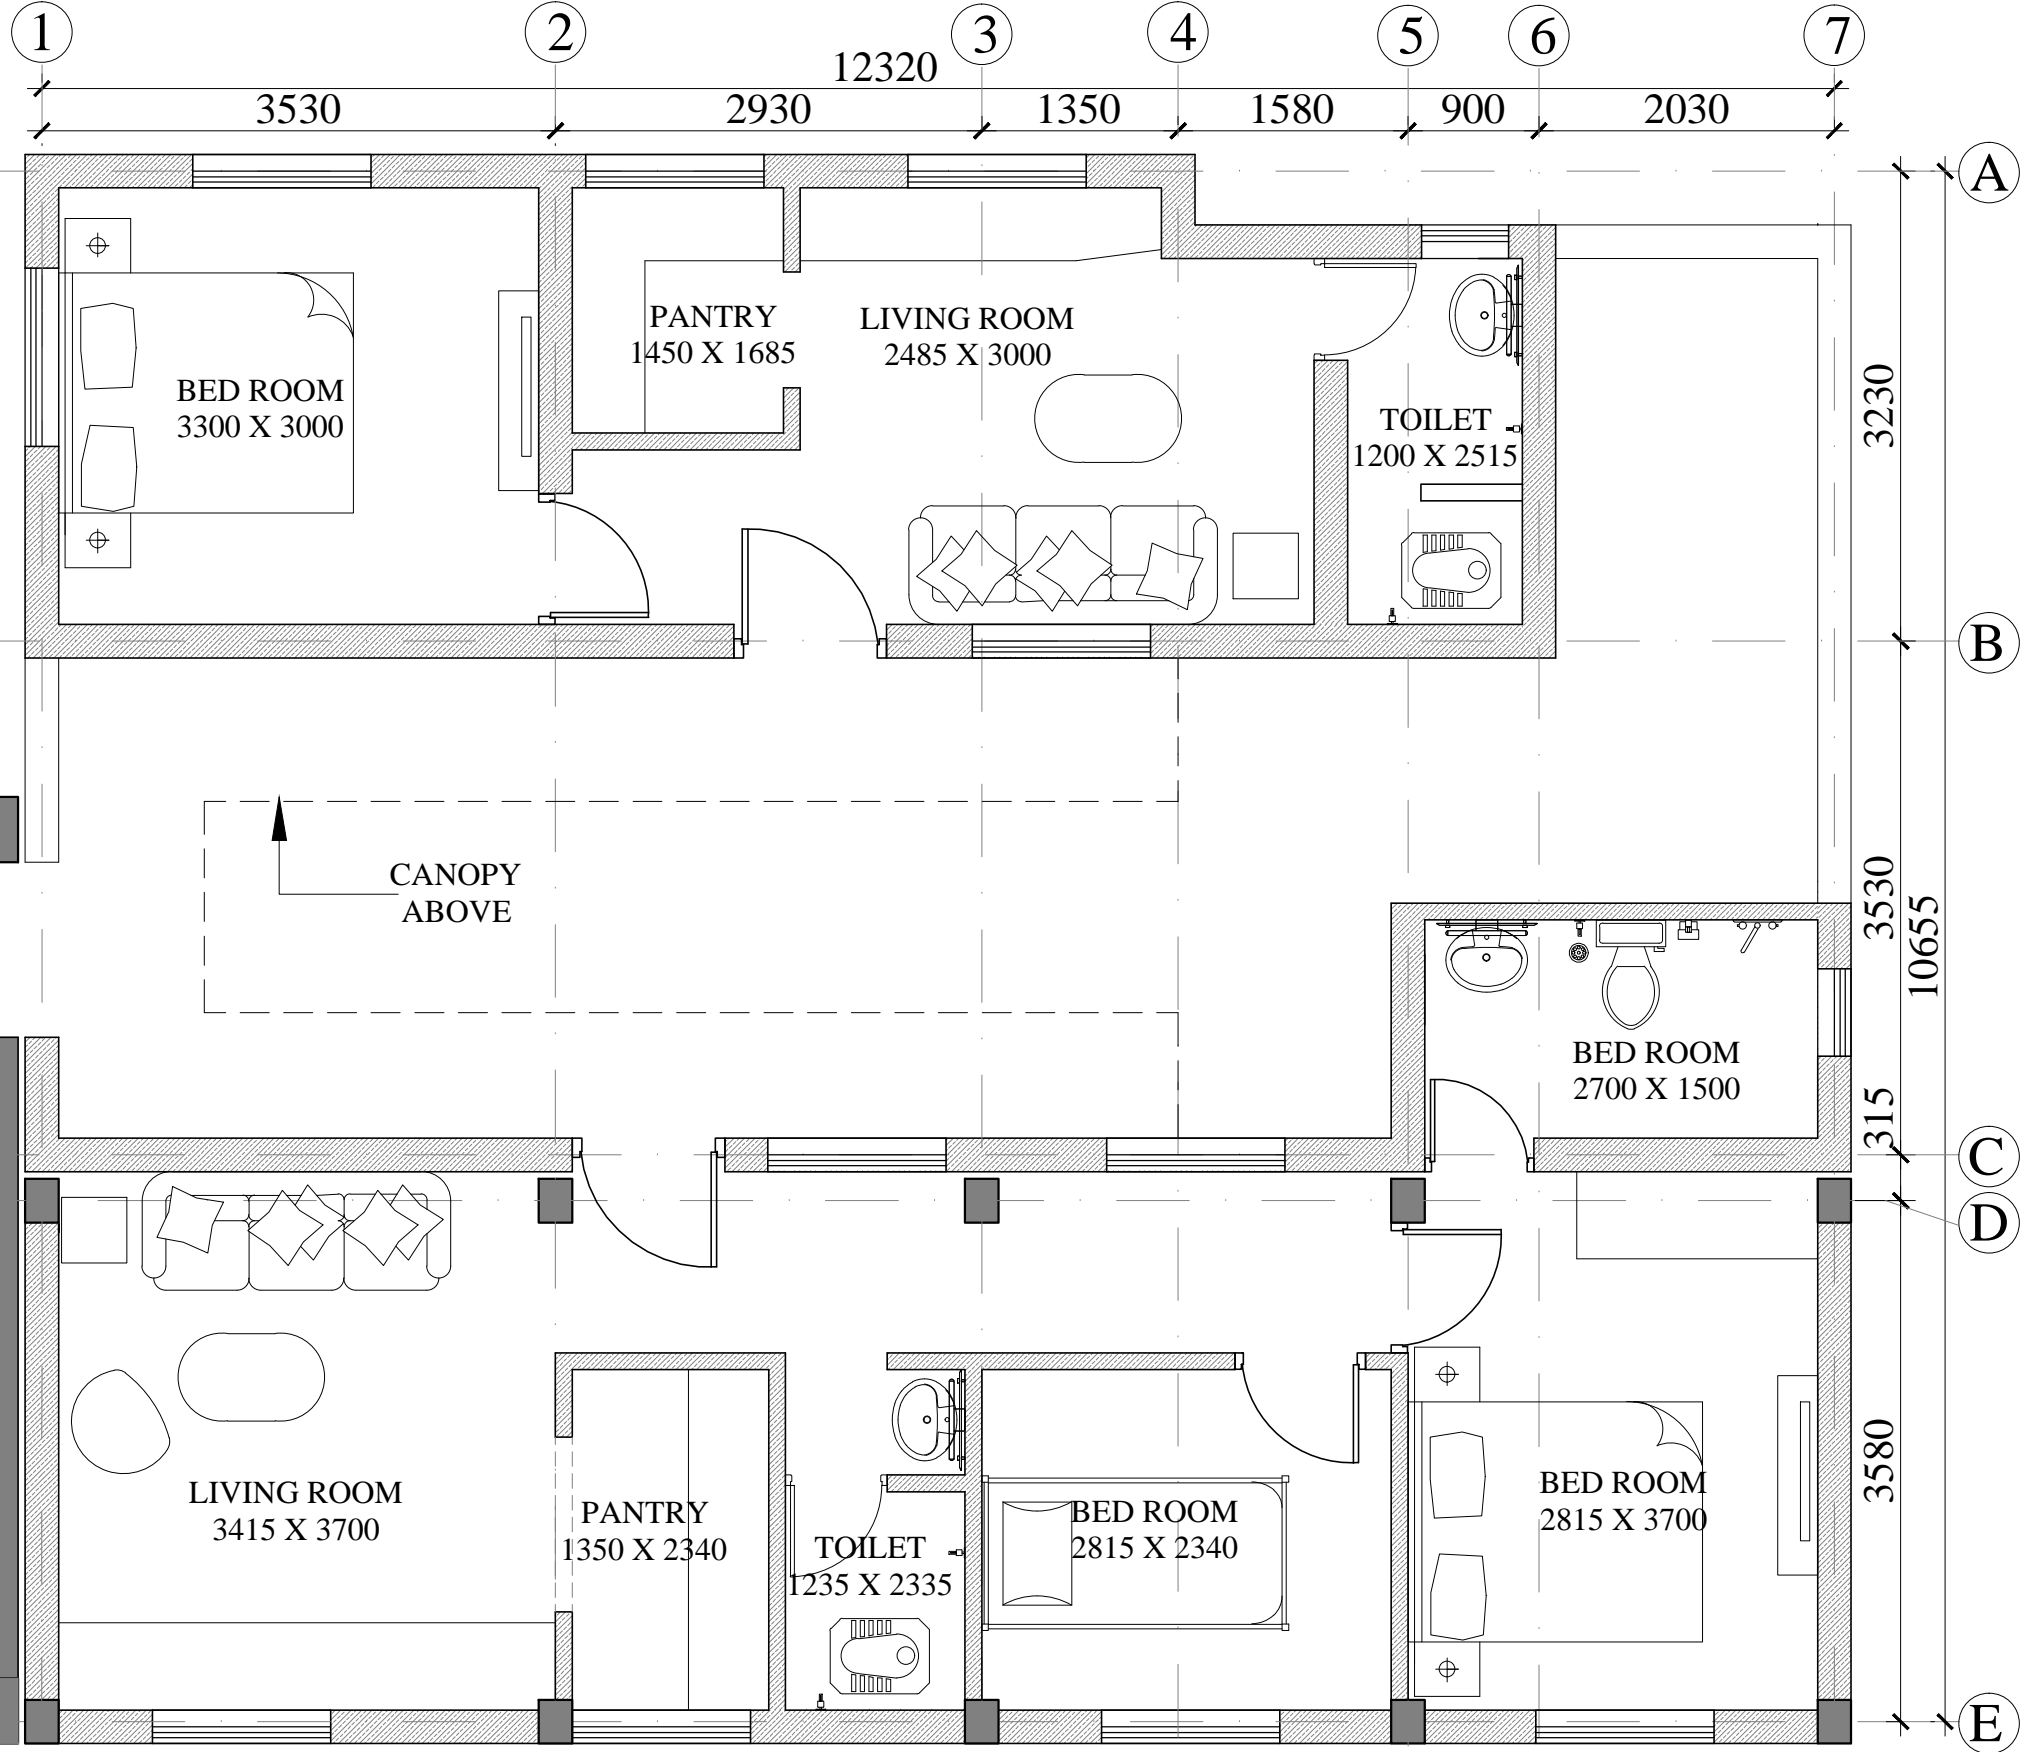

LEGEND

	EXISTING BRICK WALL
	PROPOSED BRICK WALL
	DISMANTELING BRICK WALL

EXISTING IPHS TYPE B WITH LABOUR ROOM WITH RESIDENTIAL FACILITY CONVERTED INTO HWC (FIRST FLOOR)
FIRST FLOOR PLAN
AREA = 1399 SQ FT OR 130 SQ MTRS